


## Site Location Plan

Ref	<b>S10/1805</b>
Proposal	<b>Residential Development for the creation of nine flats including demolition of the existing building</b>
Location	<b>20b, Swinegate, Grantham, NG316RJ</b>

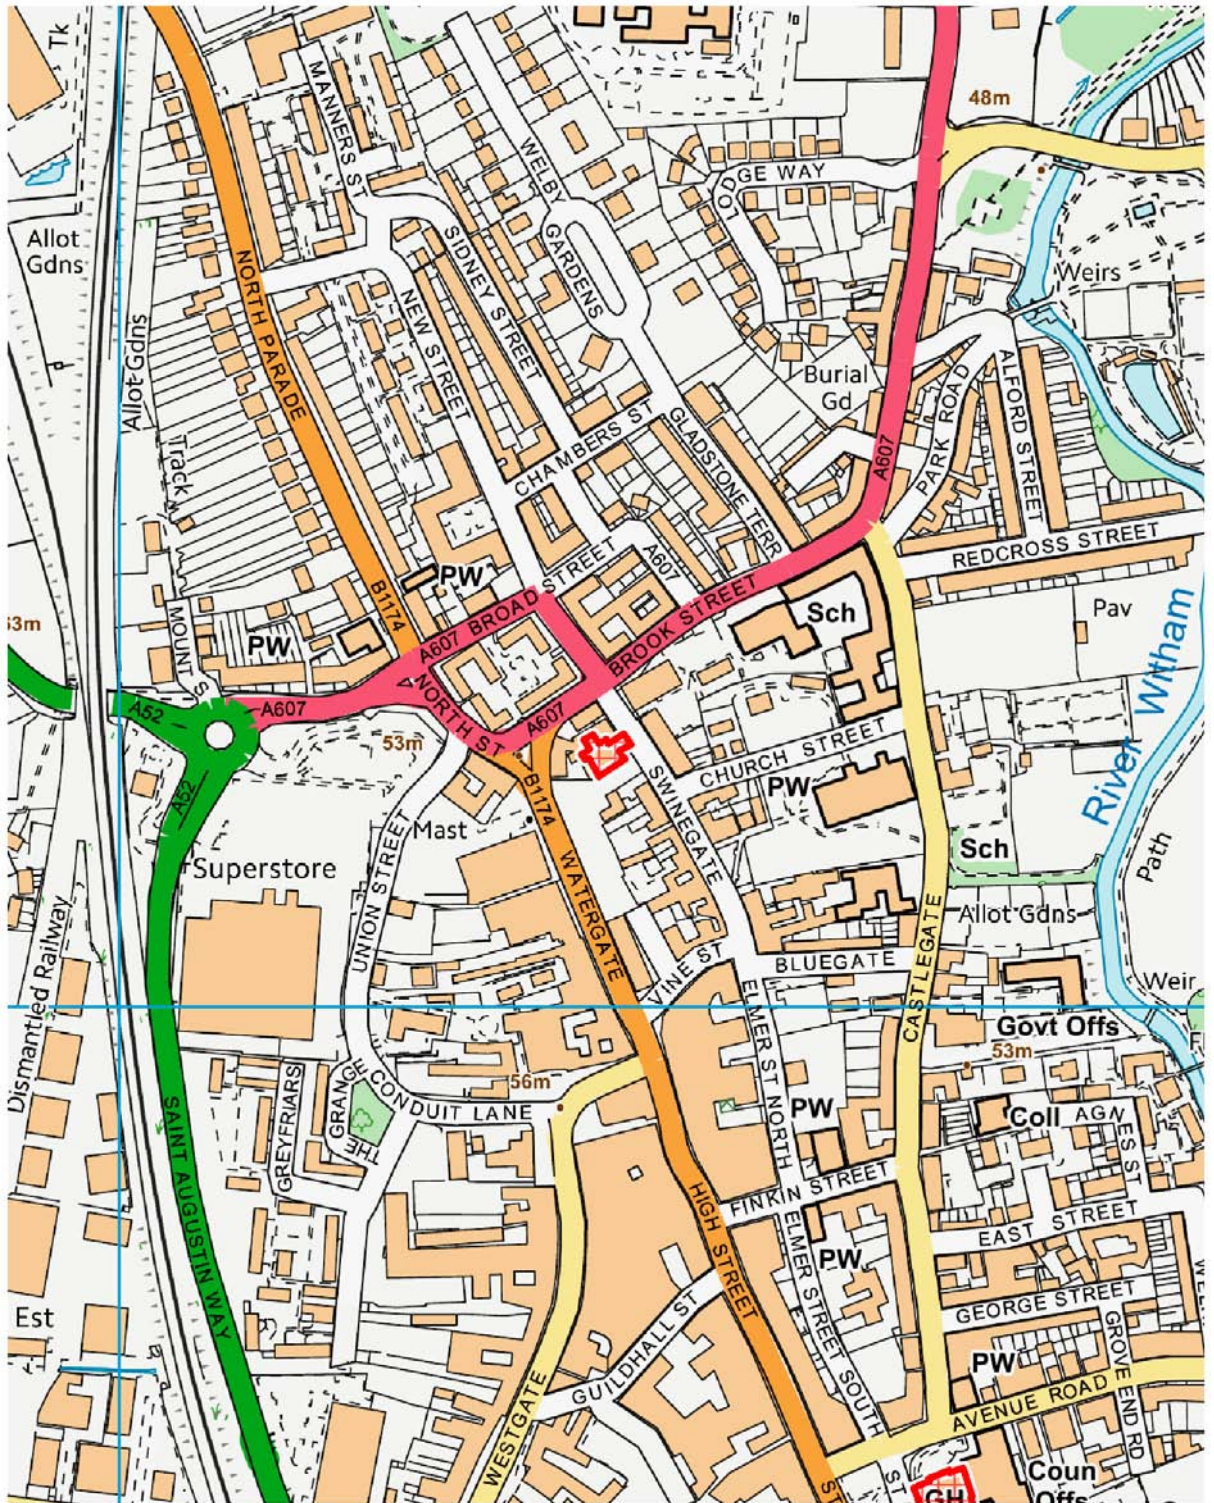

S13/1217

South Kesteven District Council  
Development Services

**RECEIVED**

26 - 4 - 2013



title SITE LOCATION PLAN	scale 1:500	date April 2013
contract 23 HORSEGATE. DEEPING ST JAMES.	REVISION A 25/04/13 First issued	



© Copyright to Acorus Ltd.

- NOTES**
1. IF IN DOUBT ASK
  2. WRITTEN DIMENSIONS TO BE USED ONLY.
  3. THIS DRAWING IS CONFIDENTIAL AND REMAINS THE EXCLUSIVE PROPERTY OF ACORUS. DO NOT COPY UNLESS AUTHORISED.

S13/1286  
 South Kesteven District Council  
 Development Services  
**RECEIVED**  
 21-5-2013

**REVISIONS**

No.	Date	Description	Ver.



Chartered Surveyors and Planning Consultants  
 Pendeford House, Pendeford Business Park,  
 Wobaston Road, Wolverhampton. WV9 5AP  
 Tel: (01902) 625023

JOB TITLE  
**PROPOSED BUNGALOW AT  
 MILL FARM  
 CAYTHORPE HEATH. NG23 3EZ**

CLIENT  
**G. R. WARD AND CO.**

DRAWN JL	DATE MAY 13
VERIFIED BRB	SCALE 1:1000

DRAWING TITLE  
**SITE PLAN**

FILE REF.	DRAWING No. <b>WARD-BU-01</b>
-----------	----------------------------------

ORIGINAL PAPER SIZE A2

Reproduced from the 1992 Ordnance Survey 1:2500 with permission of the controller of Her Majesty's Stationary Office. Unauthorised reproduction infringes Crown Copyright and may lead to prosecution. Licence No. 100039456



© Copyright to Acorus Ltd.  
**NOTES**  
 1. IF IN DOUBT ASK  
 2. WRITTEN DIMENSIONS TO BE USED ONLY.  
 3. THIS DRAWING IS CONFIDENTIAL AND REMAINS THE EXCLUSIVE PROPERTY OF ACORUS. DO NOT COPY UNLESS AUTHORISED.

S13/1351  
 South Kesteven District Council  
 Development Services  
**RECEIVED**  
 21 - 5 - 2013

REVISIONS

No.	Date	Description	Ver.

**acorus**  
 rural property services Ltd.  
 Chartered Surveyors and Planning Consultants  
 Pendeford House, Pendeford Business Park,  
 Wobaston Road, Wolverhampton, WV9 5AP  
 Tel: (01902) 625023

JOB TITLE  
 PROPOSED DWELLING AT  
 MILL FARM  
 CAYTHORPE HEATH, NG23 3EZ

CLIENT  
 G. R. WARD AND CO.

DRAWN JL DATE MAY 13  
 VERIFIED BRB SCALE 1:1000

DRAWING TITLE  
 SITE PLAN OF DWELLINGS

FILE REF. DRAWING No.  
 WARD-DW-01

© 2008 with permission of the Controller of Her Majesty's Stationery Office. Unauthorised reproduction is prohibited. Licence No. 10030668

## Site Location Plan

Ref	<b>S13/1634</b>
Proposal	<b>Erection of 4 dwellings</b>
Location	<b>Land off, Stephens Way, Deeping St James</b>

