

MikeDaubneyArchitects

Default Blue House  
16 Torgate Lane  
Bassingham  
Lincoln LN5 9HF

T +44 (0) 1522 788 067  
studio@mikedaubney.com  
www.mikedaubney.com


Figured dimensions to be followed in preference to those scaled from drawing.  
All dimensions to be verified on site by the contractors and such dimensions to be their responsibility.

Drawing omissions and errors to be reported immediately to the architect.

Based on digital survey information by Greenhatch Group Ltd, dated November 2018

Based on Ordnance Survey Digital Data obtained September 2018 under Licence No 100022432

NOTE ALL BELOW GROUND DRAINAGE IS SHOWN INDICATIVELY ONLY

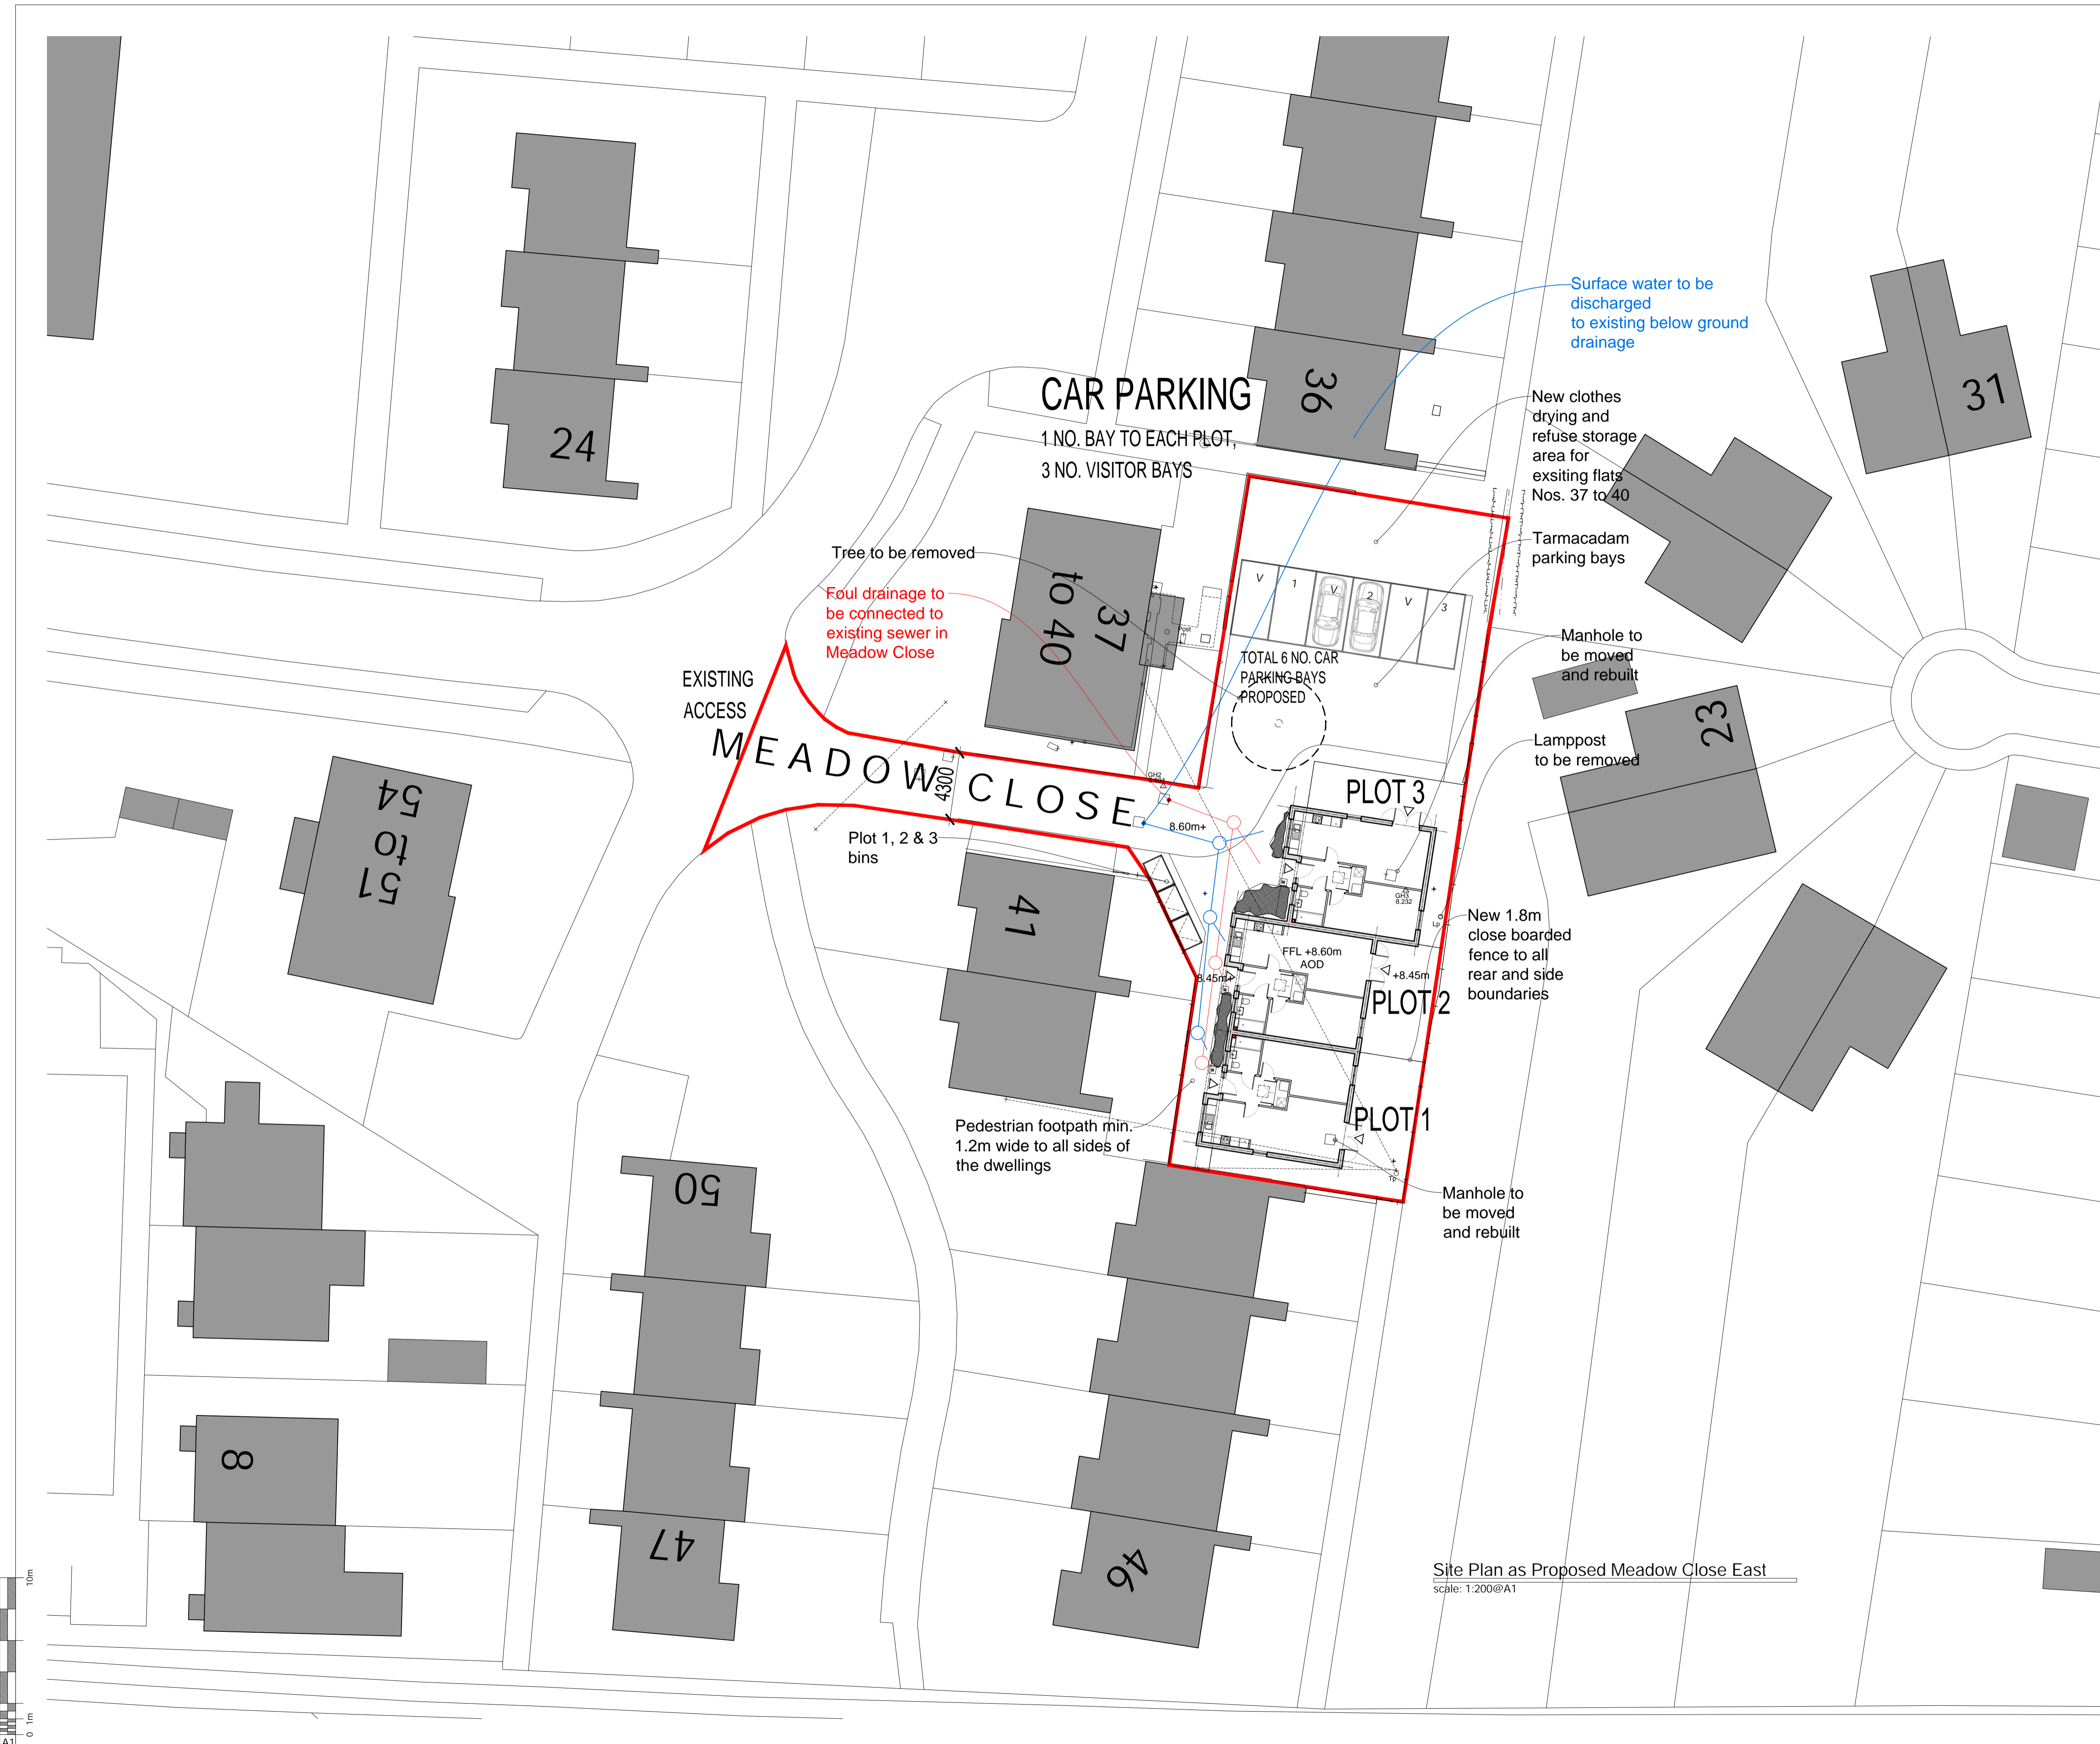

Site Plan as Proposed Meadow Close East  
scale: 1:200@A1

rev: date: description: drawn:

client:  
GF Tomlinson Ltd & SKDC

project name:  
SKDC Affordable Housing  
Meadow Close  
Bourne

drawing name:  
Site Plan as Proposed  
Meadow Close East

scale (size): drawn / approved: date:  
1:200@A1 MDD Jan 2019  
1:400@A3

project no: drawing no: revision:  
178 (08) 101 -

drawing status:  
**PLANNING**

Urbis Consulting Ltd T/A MikeDaubneyArchitects  
Registered in England 6708092  
All rights reserved by Urbis Consulting Ltd  
Copyright © Urbis Consulting Ltd