



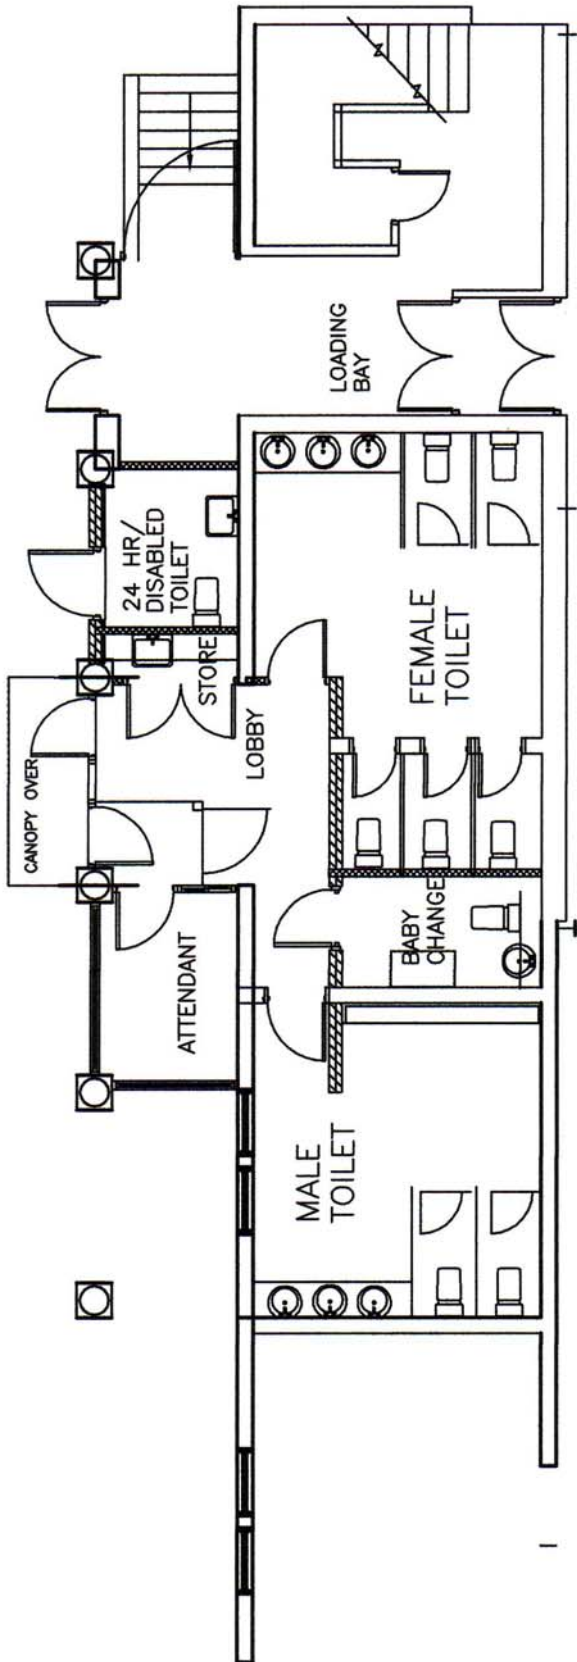

STAGE

PLAN PROPOSED

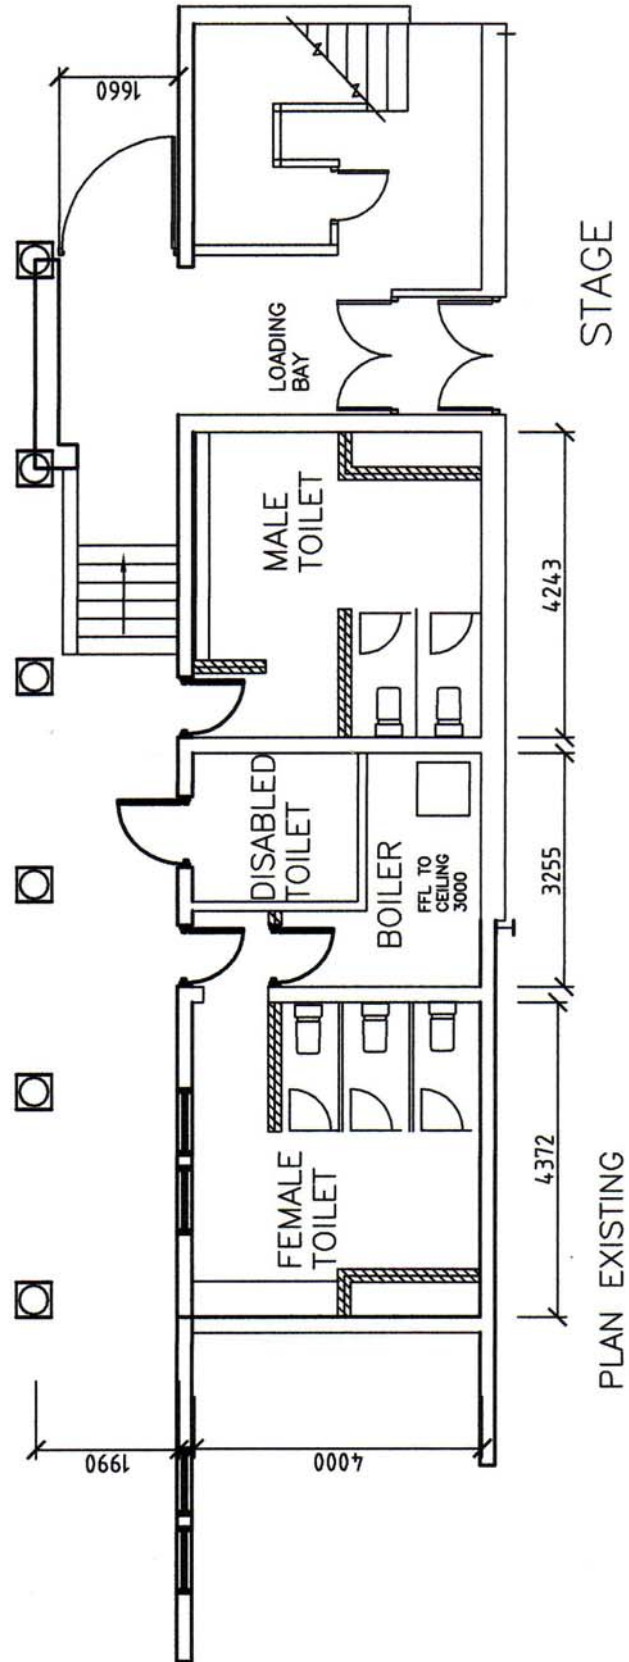

PLAN EXISTING

REVISION :		DATE:	INT:

A Dwg NO CHANGED

29 04 RAW

SOUTH KESTEVEN DISTRICT COUNCIL

PROPERTY SERVICES
COUNCIL OFFICES, ST. PETER'S HILL
GRANTHAM, LINCS.
NG31 9PZ

TEL. (0476) 40 00 80
FAX. (0476) 40 00 08

JOB TITLE

GRANTHAM PUBLIC TOILETS
GRANTHAM
LINCS.

DRAWING DESCRIPTION

ABBEY GARDENS SCHEME 1

DATE	23 06 04	DRAWN	R A W
SCALE		CHECKED	

Dwg. No. PUB0402 - 6A