


PLAN 'B'

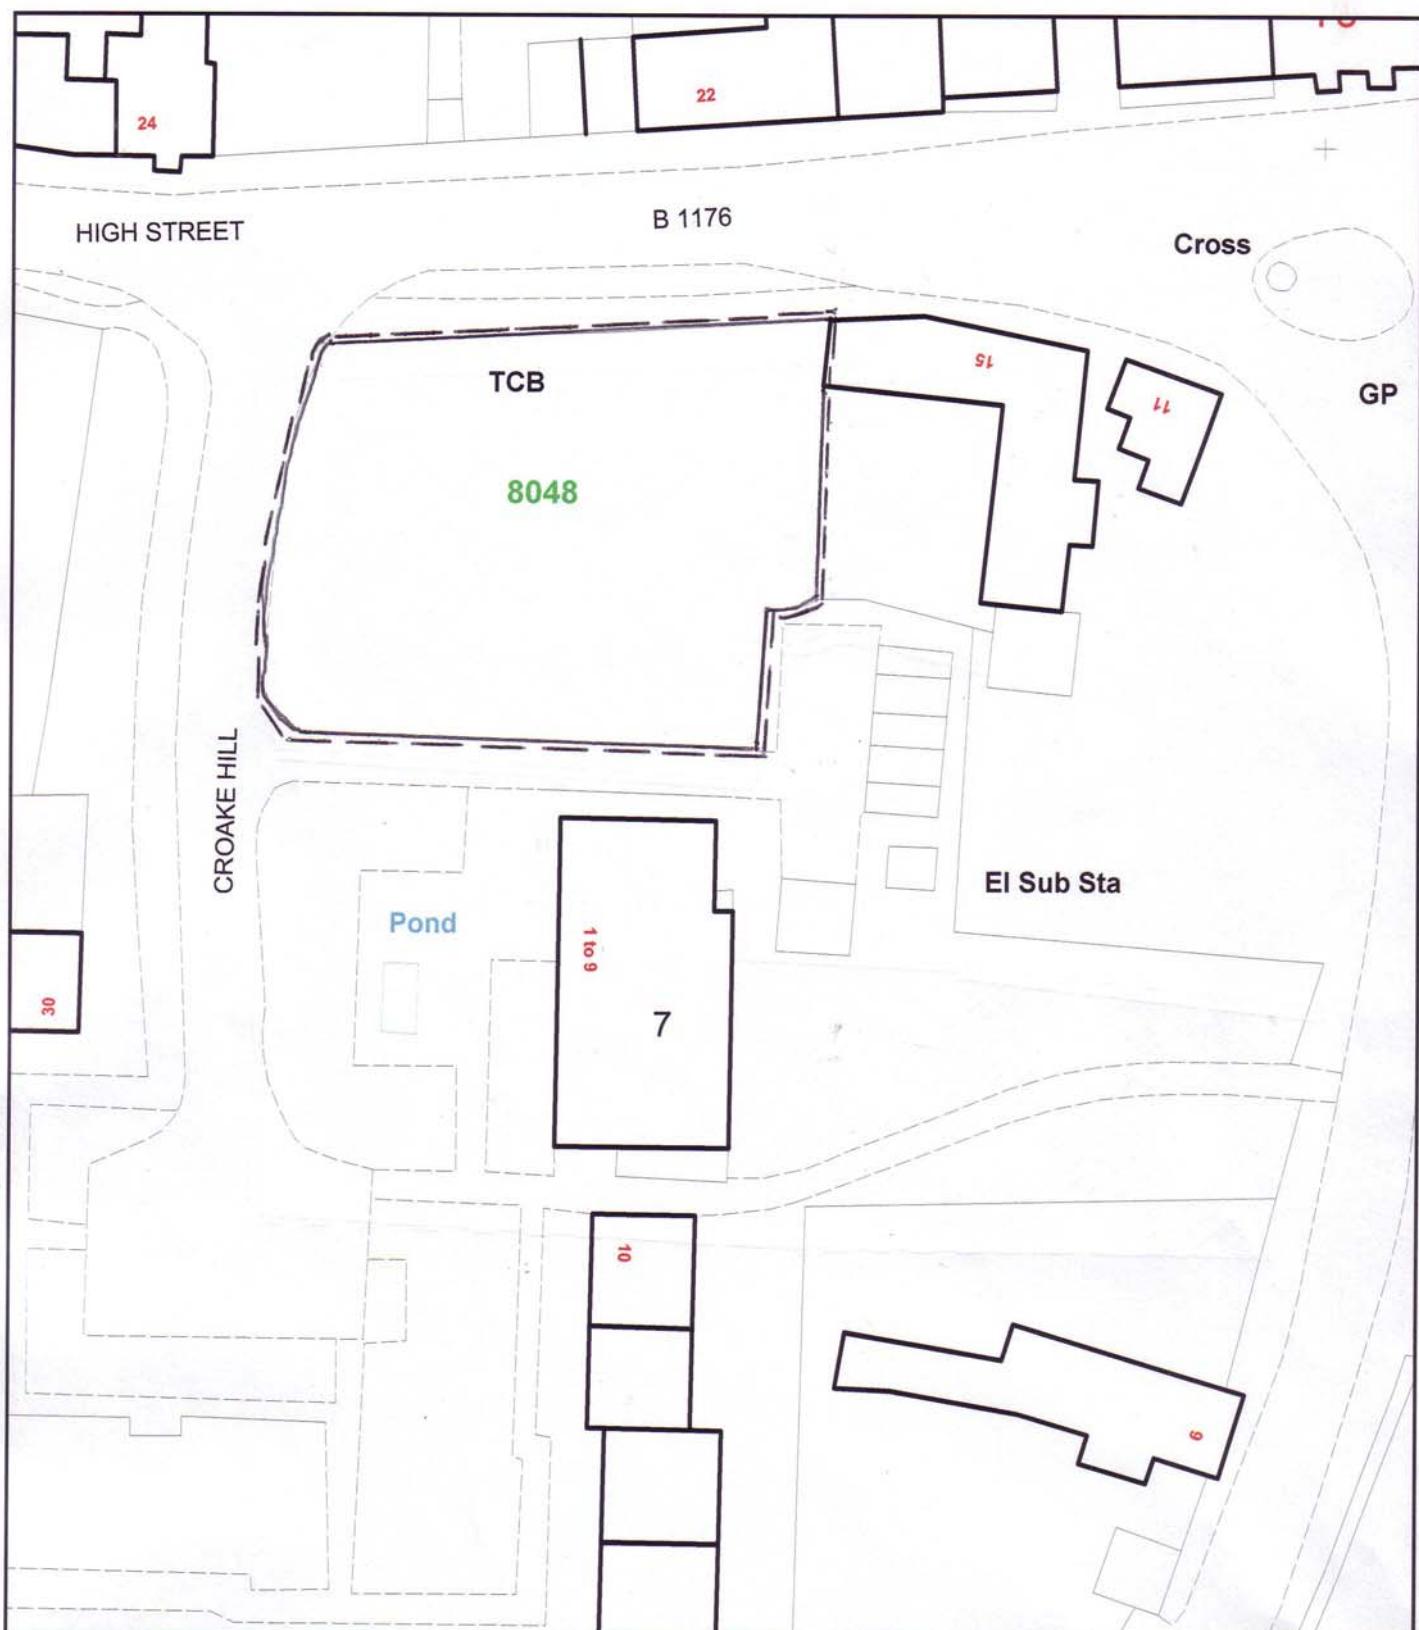

Scale 1:500

Housing Services

PLAN B

CROAKEHILL, SWINSTEAD

Based on the Ordnance Survey mapping with the permission of the Controller of Her Majesty's Stationery Office © Crown copyright.

Unauthorised reproduction infringes Crown copyright and may lead to prosecution or civil proceedings.

South Kesteven District Council LA079421 2001.