


Section / East Elevation

508/1318

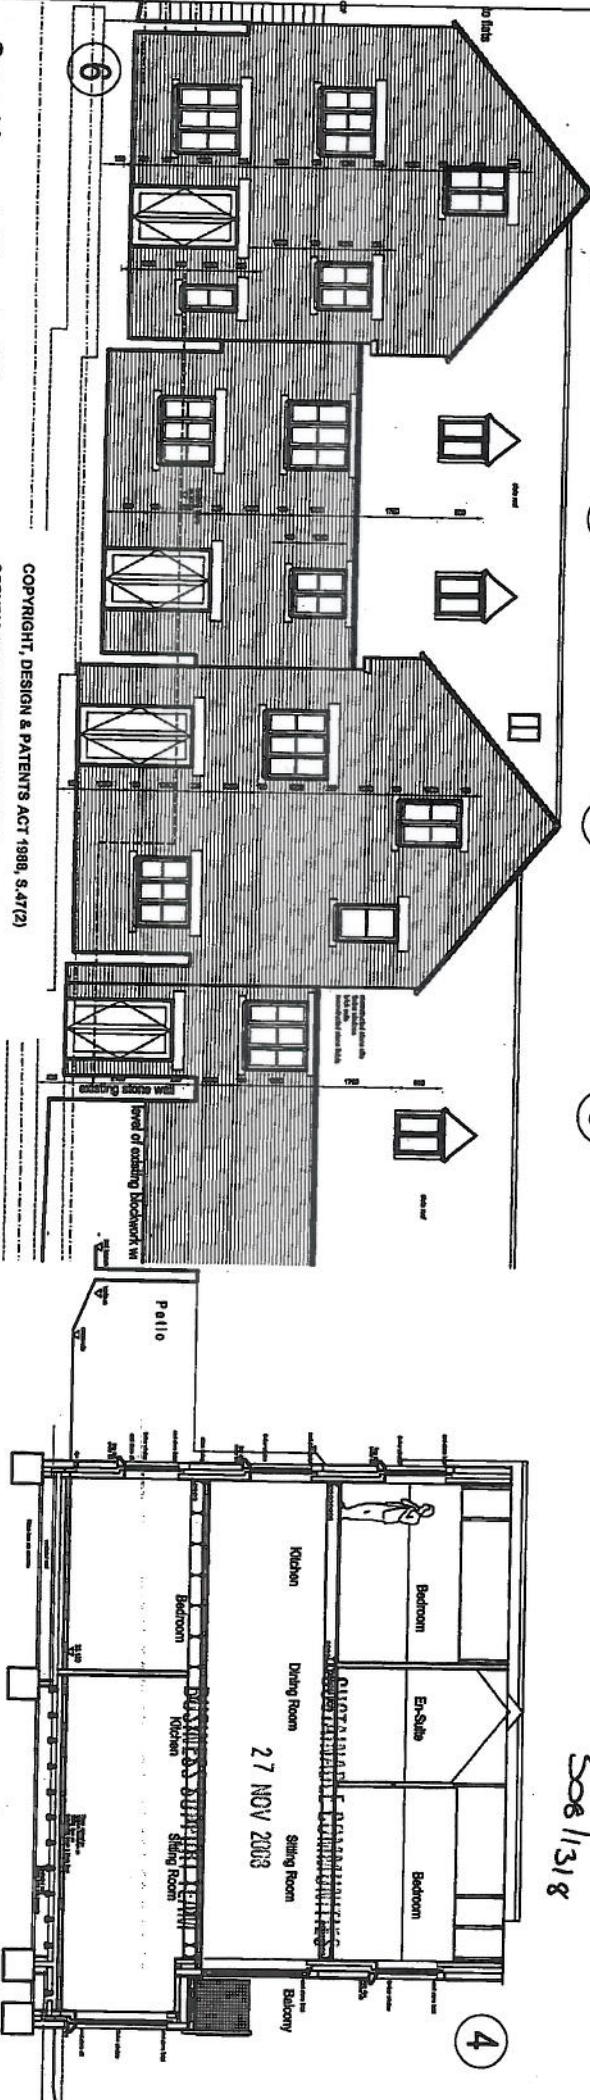

Section / West Elevation

COPYRIGHT, DESIGN & PATENTS ACT 1988, S.47(2)  
COPYRIGHT (MATERIAL OPEN TO PUBLIC INSPECTION) (MARKING)  
OF COPIES) ORDER 1989

This copy has been made by or with the authority of the Development Control Services Manager, South Kesteven District Council pursuant to section 47 of the above Act. Unless the Act provides a relevant exception to copyright, the copy must not be copied without the prior permission of the copyright owner.

Approved Plans

Land Off ST Leonards St  
STAMFORD  
REVISED UNIT 4  
ELEVATIONS

Wythe Holland Partnership  
Dulwich & Dunfermline College  
Architects, Engineers, Surveyors, Interior Designers  
123, 11/08/11:00 1:394 11:12