


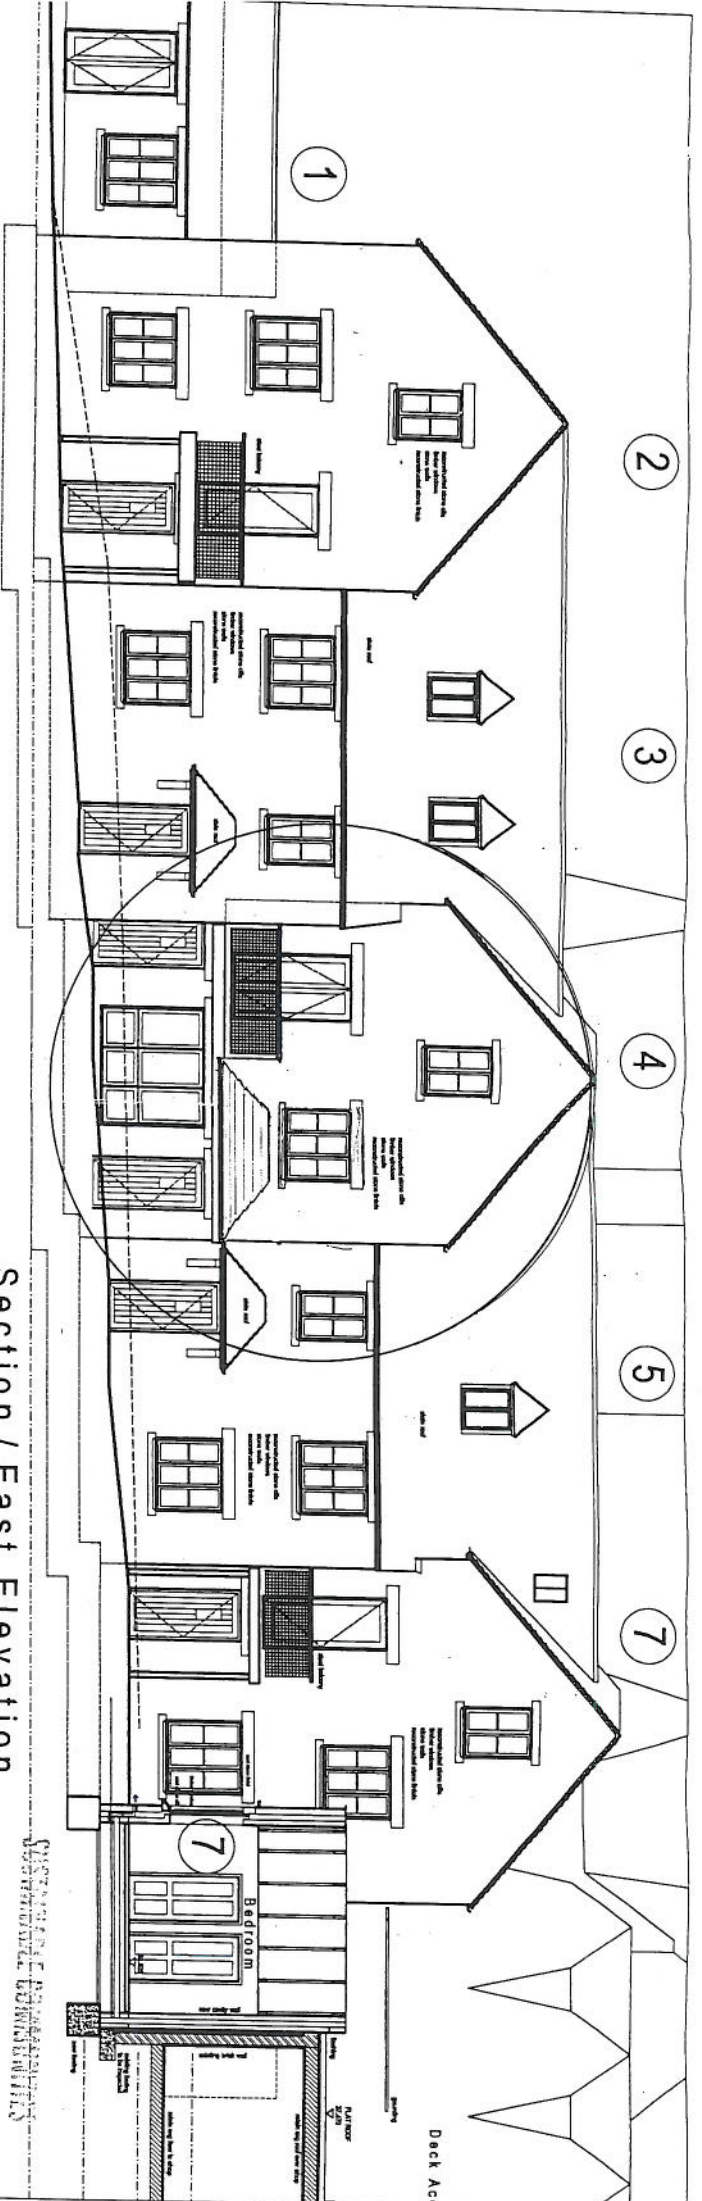


Section / East Elevation

508/1318

27 NOV 2023

BUSINESS SUPPORT TEAM

SUSAN HOLLAND PARTNERSHIP

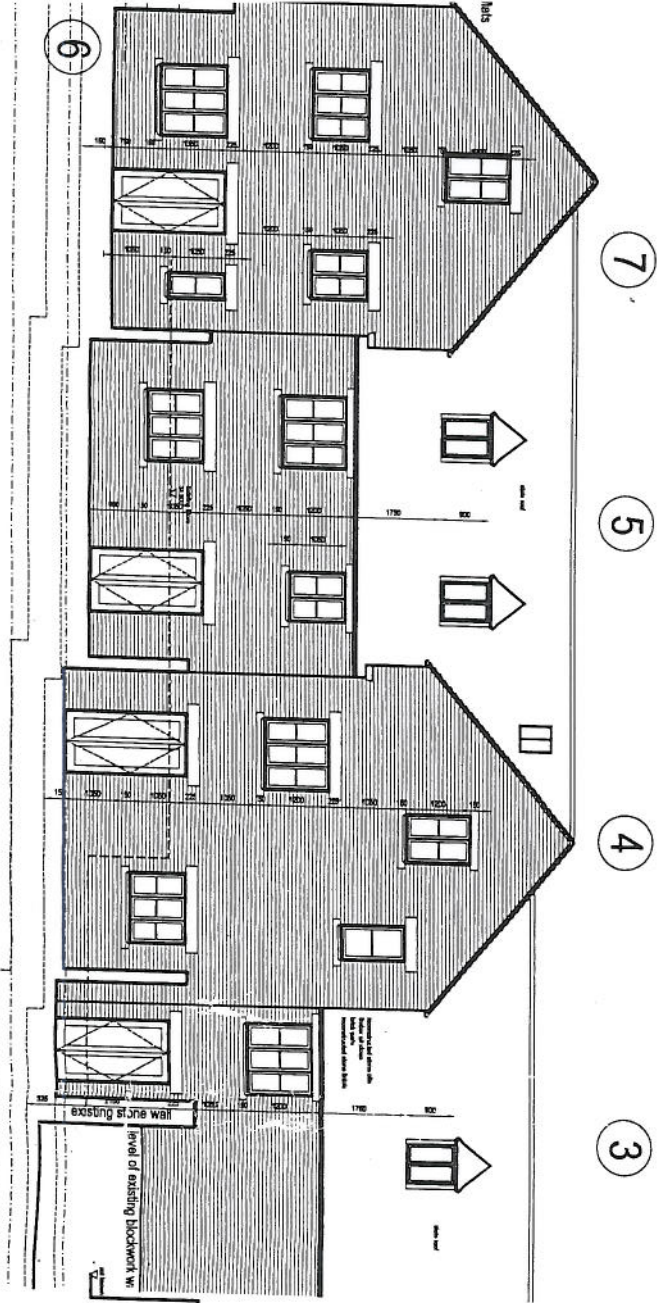

Section / West Elevation

