
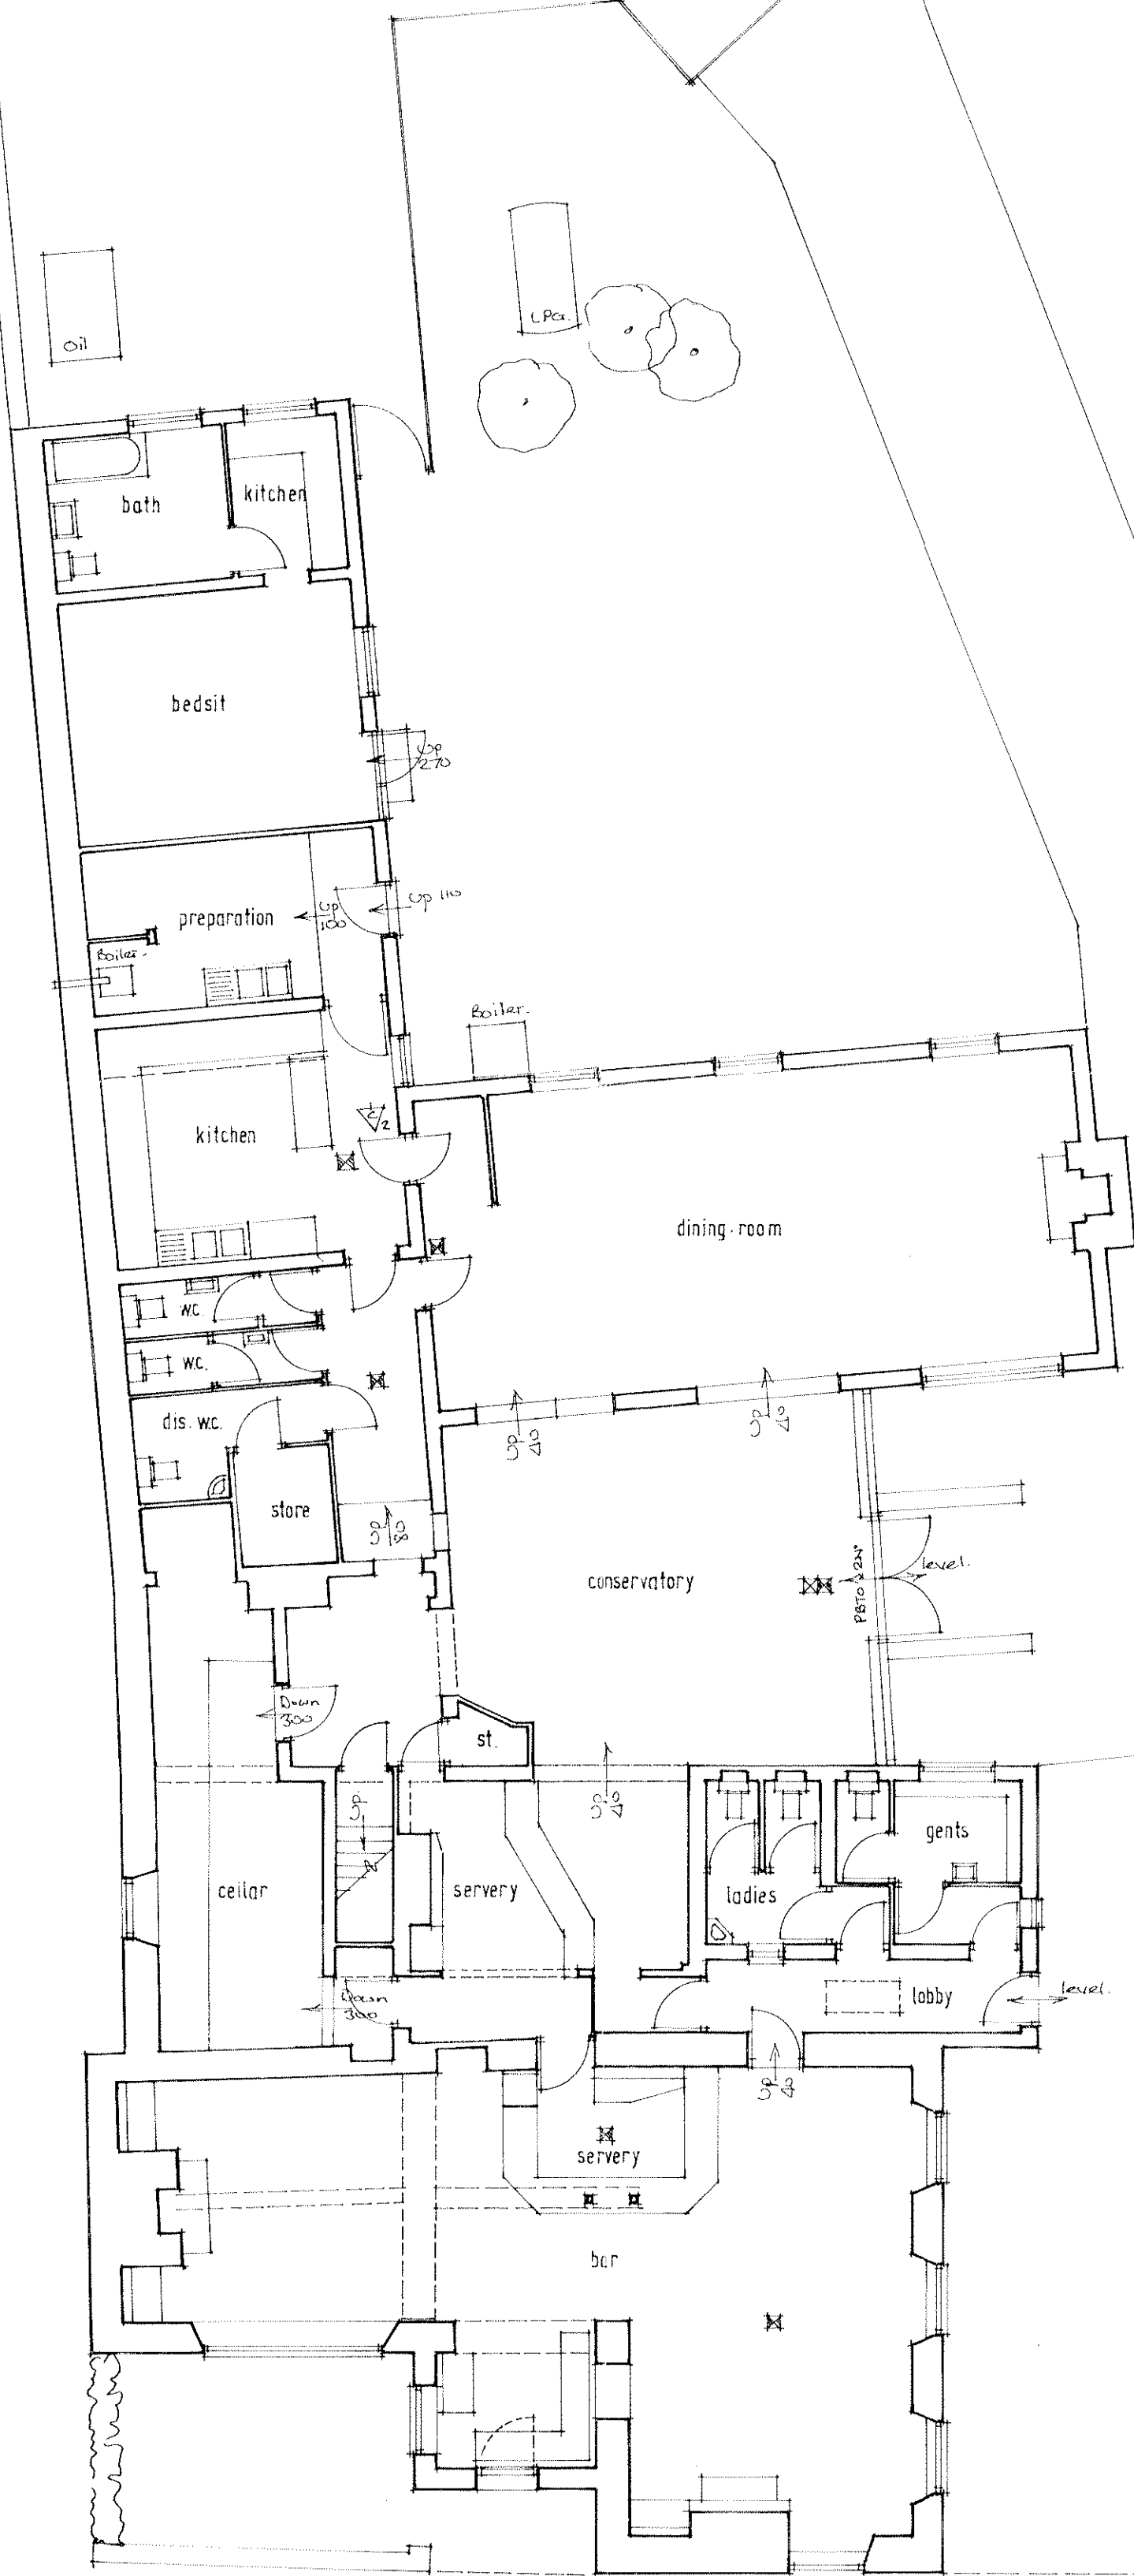




5065

Brick wall


Chainlink fence

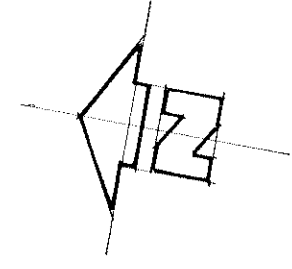

lawn

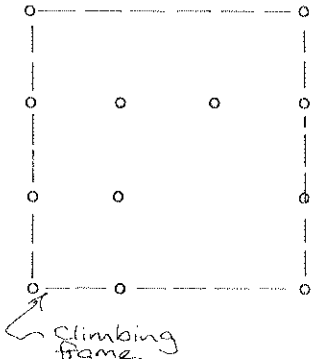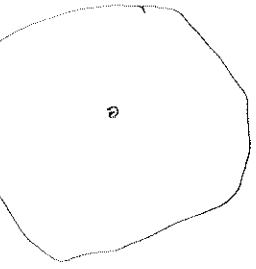

climbing frame

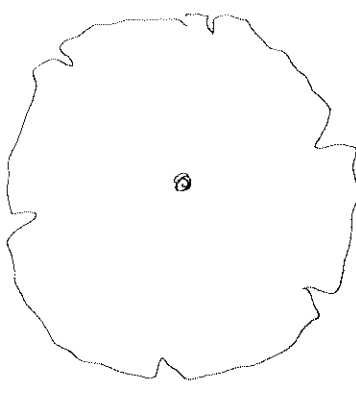

Post & rail fence

Stone wall

Timber panel fence with concrete post & gravel board

car park

Stone wall

Sign board

Footpath

NOTES:
All dimensions must be checked on site and not scaled from this drawing.

FIRE OFFICER LEGEND:

- Exit Sign, internally illuminated.
- Self contained emergency light.
- Carbon Dioxide extinguisher - capacity in kgs.
- Push bar to open.

A	Date	Revisions

© Copyright

Client
MR. & MRS. A. O'SHEA.

Job Title
LICENCING REQUIREMENTS
FOR THE OLD SHIP INN;
22 HIGH STREET; POINTON;
SLEAFORD.

Drawing Title SURVEY DRAWING		
Scale 1:100	Date Aug '05	Drawn DLO

Building Design Services
73B Abbey Road
Bourne
Lincs
PE10 9EN
Tel (01778) 383646

Orig. No. 2488/1	Rev.
---------------------	------

SOUTH KESTVEN DISTRICT COUNCIL