


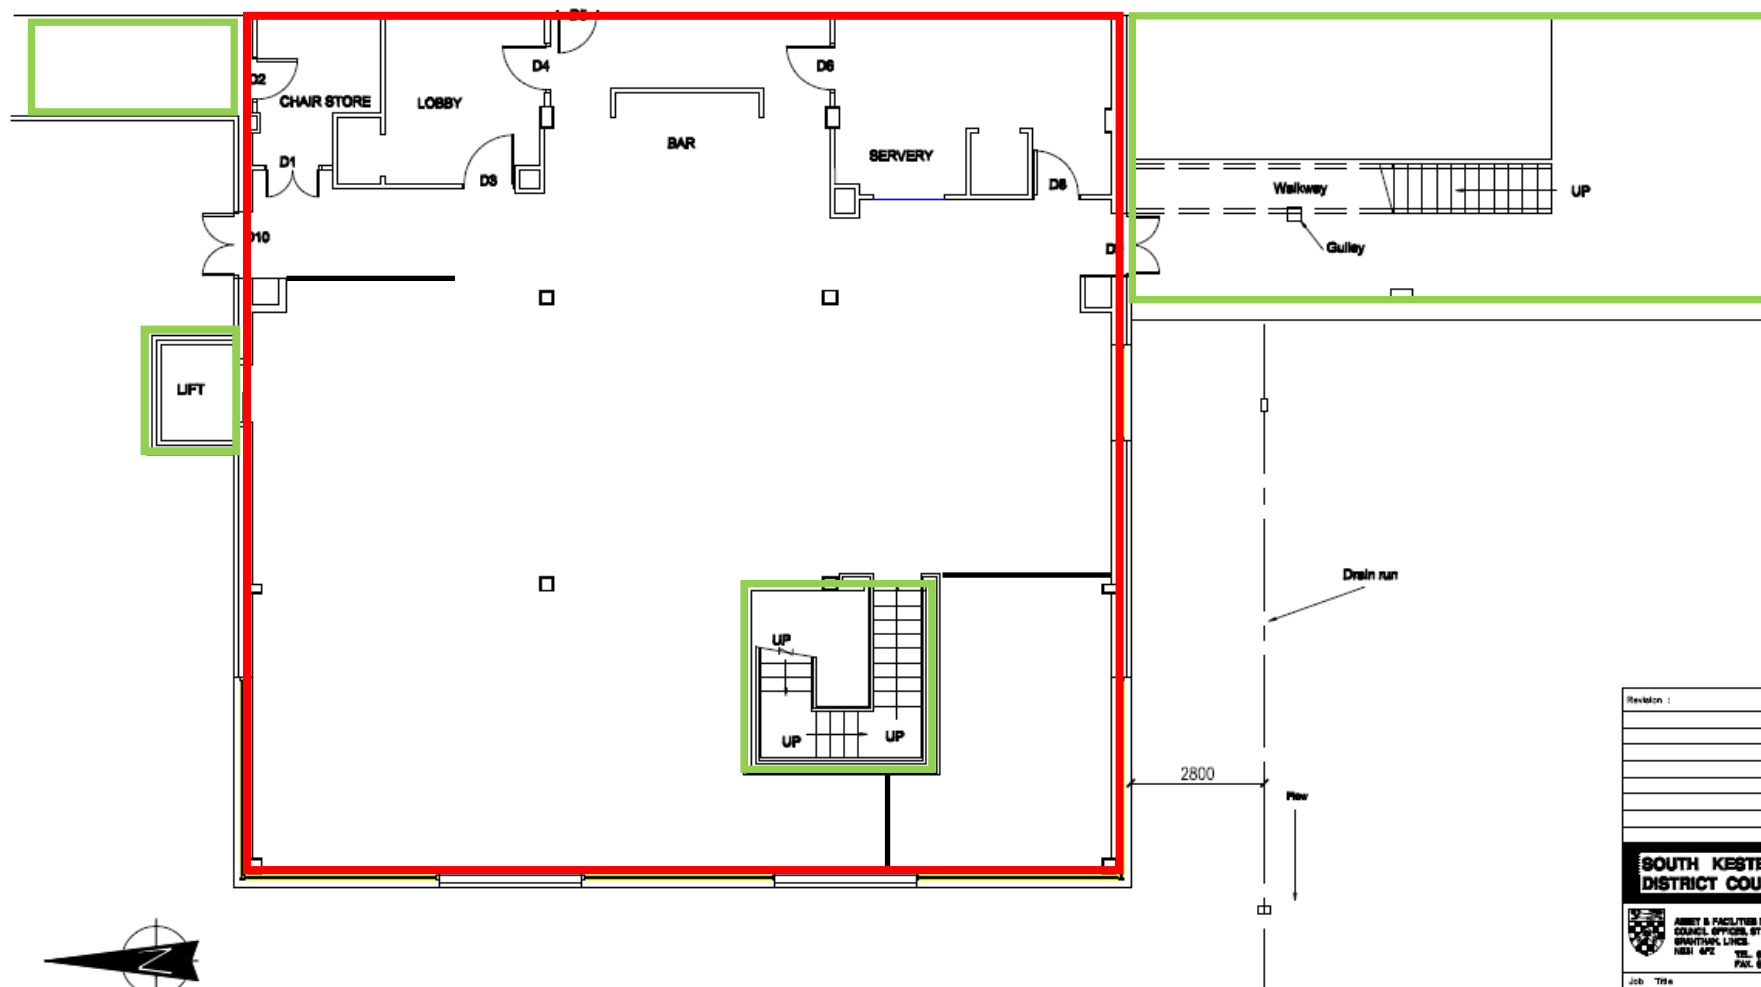

Revision :	Date:	Int:

**SOUTH KESTEVEN
DISTRICT COUNCIL**

 **ASSET & FACILITIES MANAGEMENT**
COUNCIL OFFICES, ST. PETER'S HILL,
GRANTHAM, LINCS.
NE31 4PZ
TEL: (01522) 42 00 00
FAX: (01522) 42 00 00

Job Title
**SOUTH KESTEVEN
SPORTS STADIUM**

Drawing Description:
**SOCIAL CLUB
EXISTING LAYOUT**

Date: 2010 08 07	Drawn: 100
Scale: 1:100	Checked:
Dwg. No. APM001	