


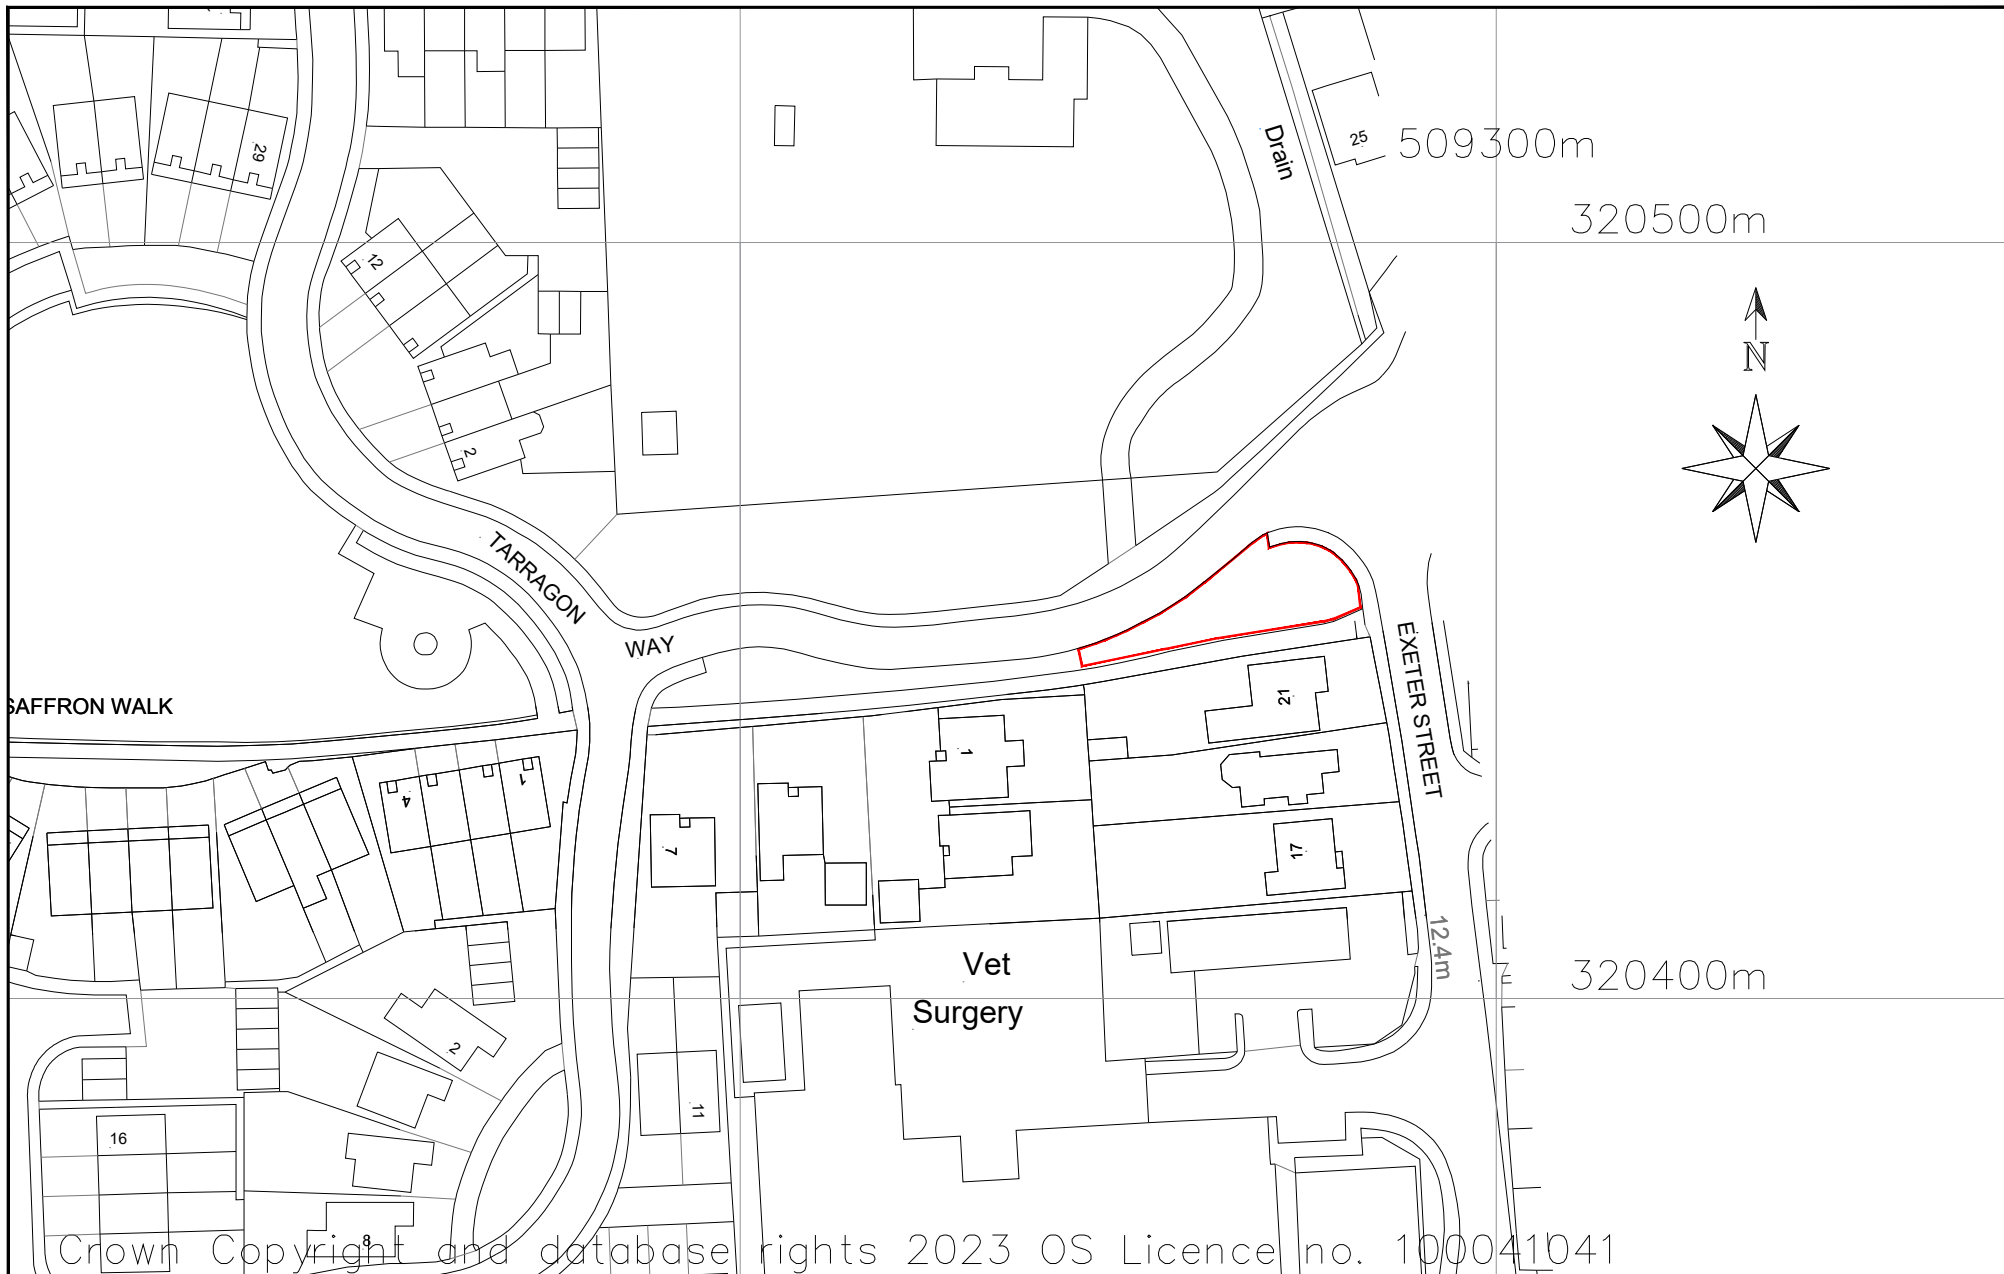

Crown Copyright and database rights 2023 OS Licence no. 100041041

Rev	Description	Initial	Date

TRANSFER PLAN

Land Adj. 21 Exeter Street, Bourne



DAVID WILSON HOMES
WHERE QUALITY LIVES

Drwg No. **H1071-21EXE** Rev -
Scale 1:1000@A4 Date 12.03.25
Drawn by SKG Checked by -

NORTH MIDLANDS
Design & Technical Department
2 Horizon Place - Nottingham Business Park
NOTTINGHAM NG8 6PY