


NORTH

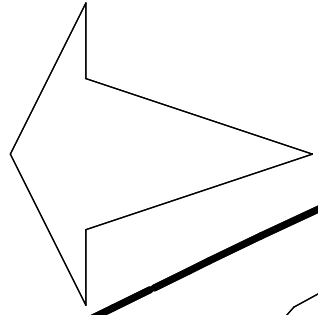


Pond

Existing landscaping beyond the red site lines to be fully retained. With additional hawthorn & black thorn hedging added

French Drain

DRIVEWAY DATUM 0.000

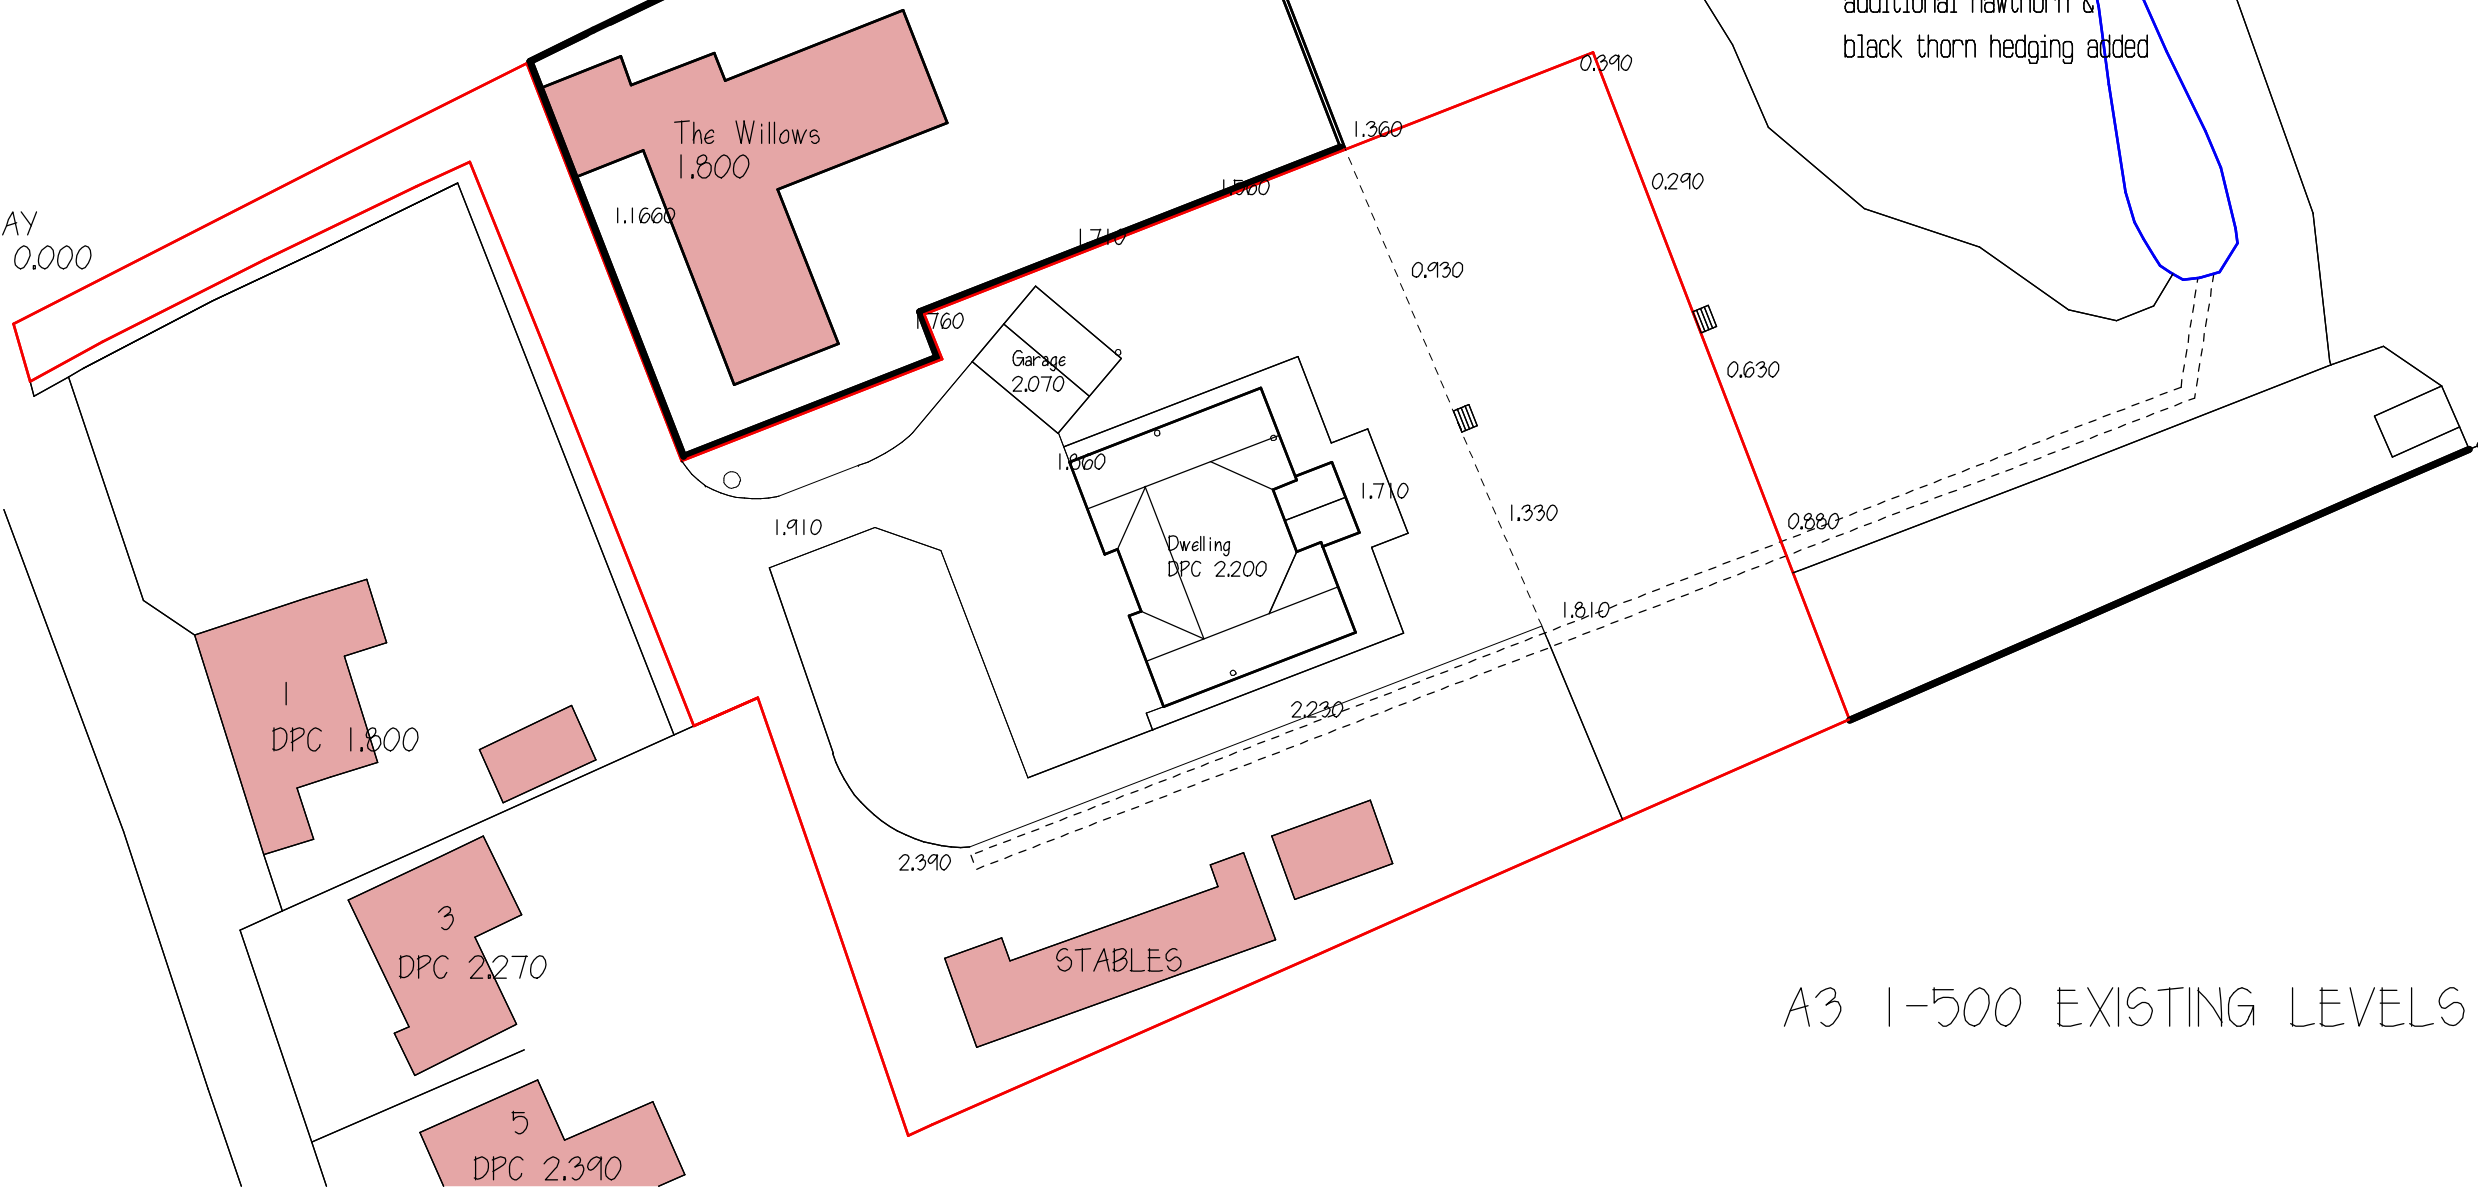

A3 1-500 EXISTING LEVELS