

Ash Grove Amenity Area - Tree Planting 2025/26



Broadgate Lane Amenity Area - Tree Planting 2025/26



SOUTH
KESTEVEN
DISTRICT
COUNCIL



© Crown copyright and database rights 2025 OS Licence Number AC0000816677.
You are permitted to use this data solely to enable you to respond to, or interact with, the organisation that provided you with the data.
You are not permitted to copy, sub-license, distribute or sell any of this data to third parties in any form.


1:500



Burchnall Close Amenity Area - Tree Planting 2025/26



Kesteven Road Amenity Area Tree Planting 2025/26

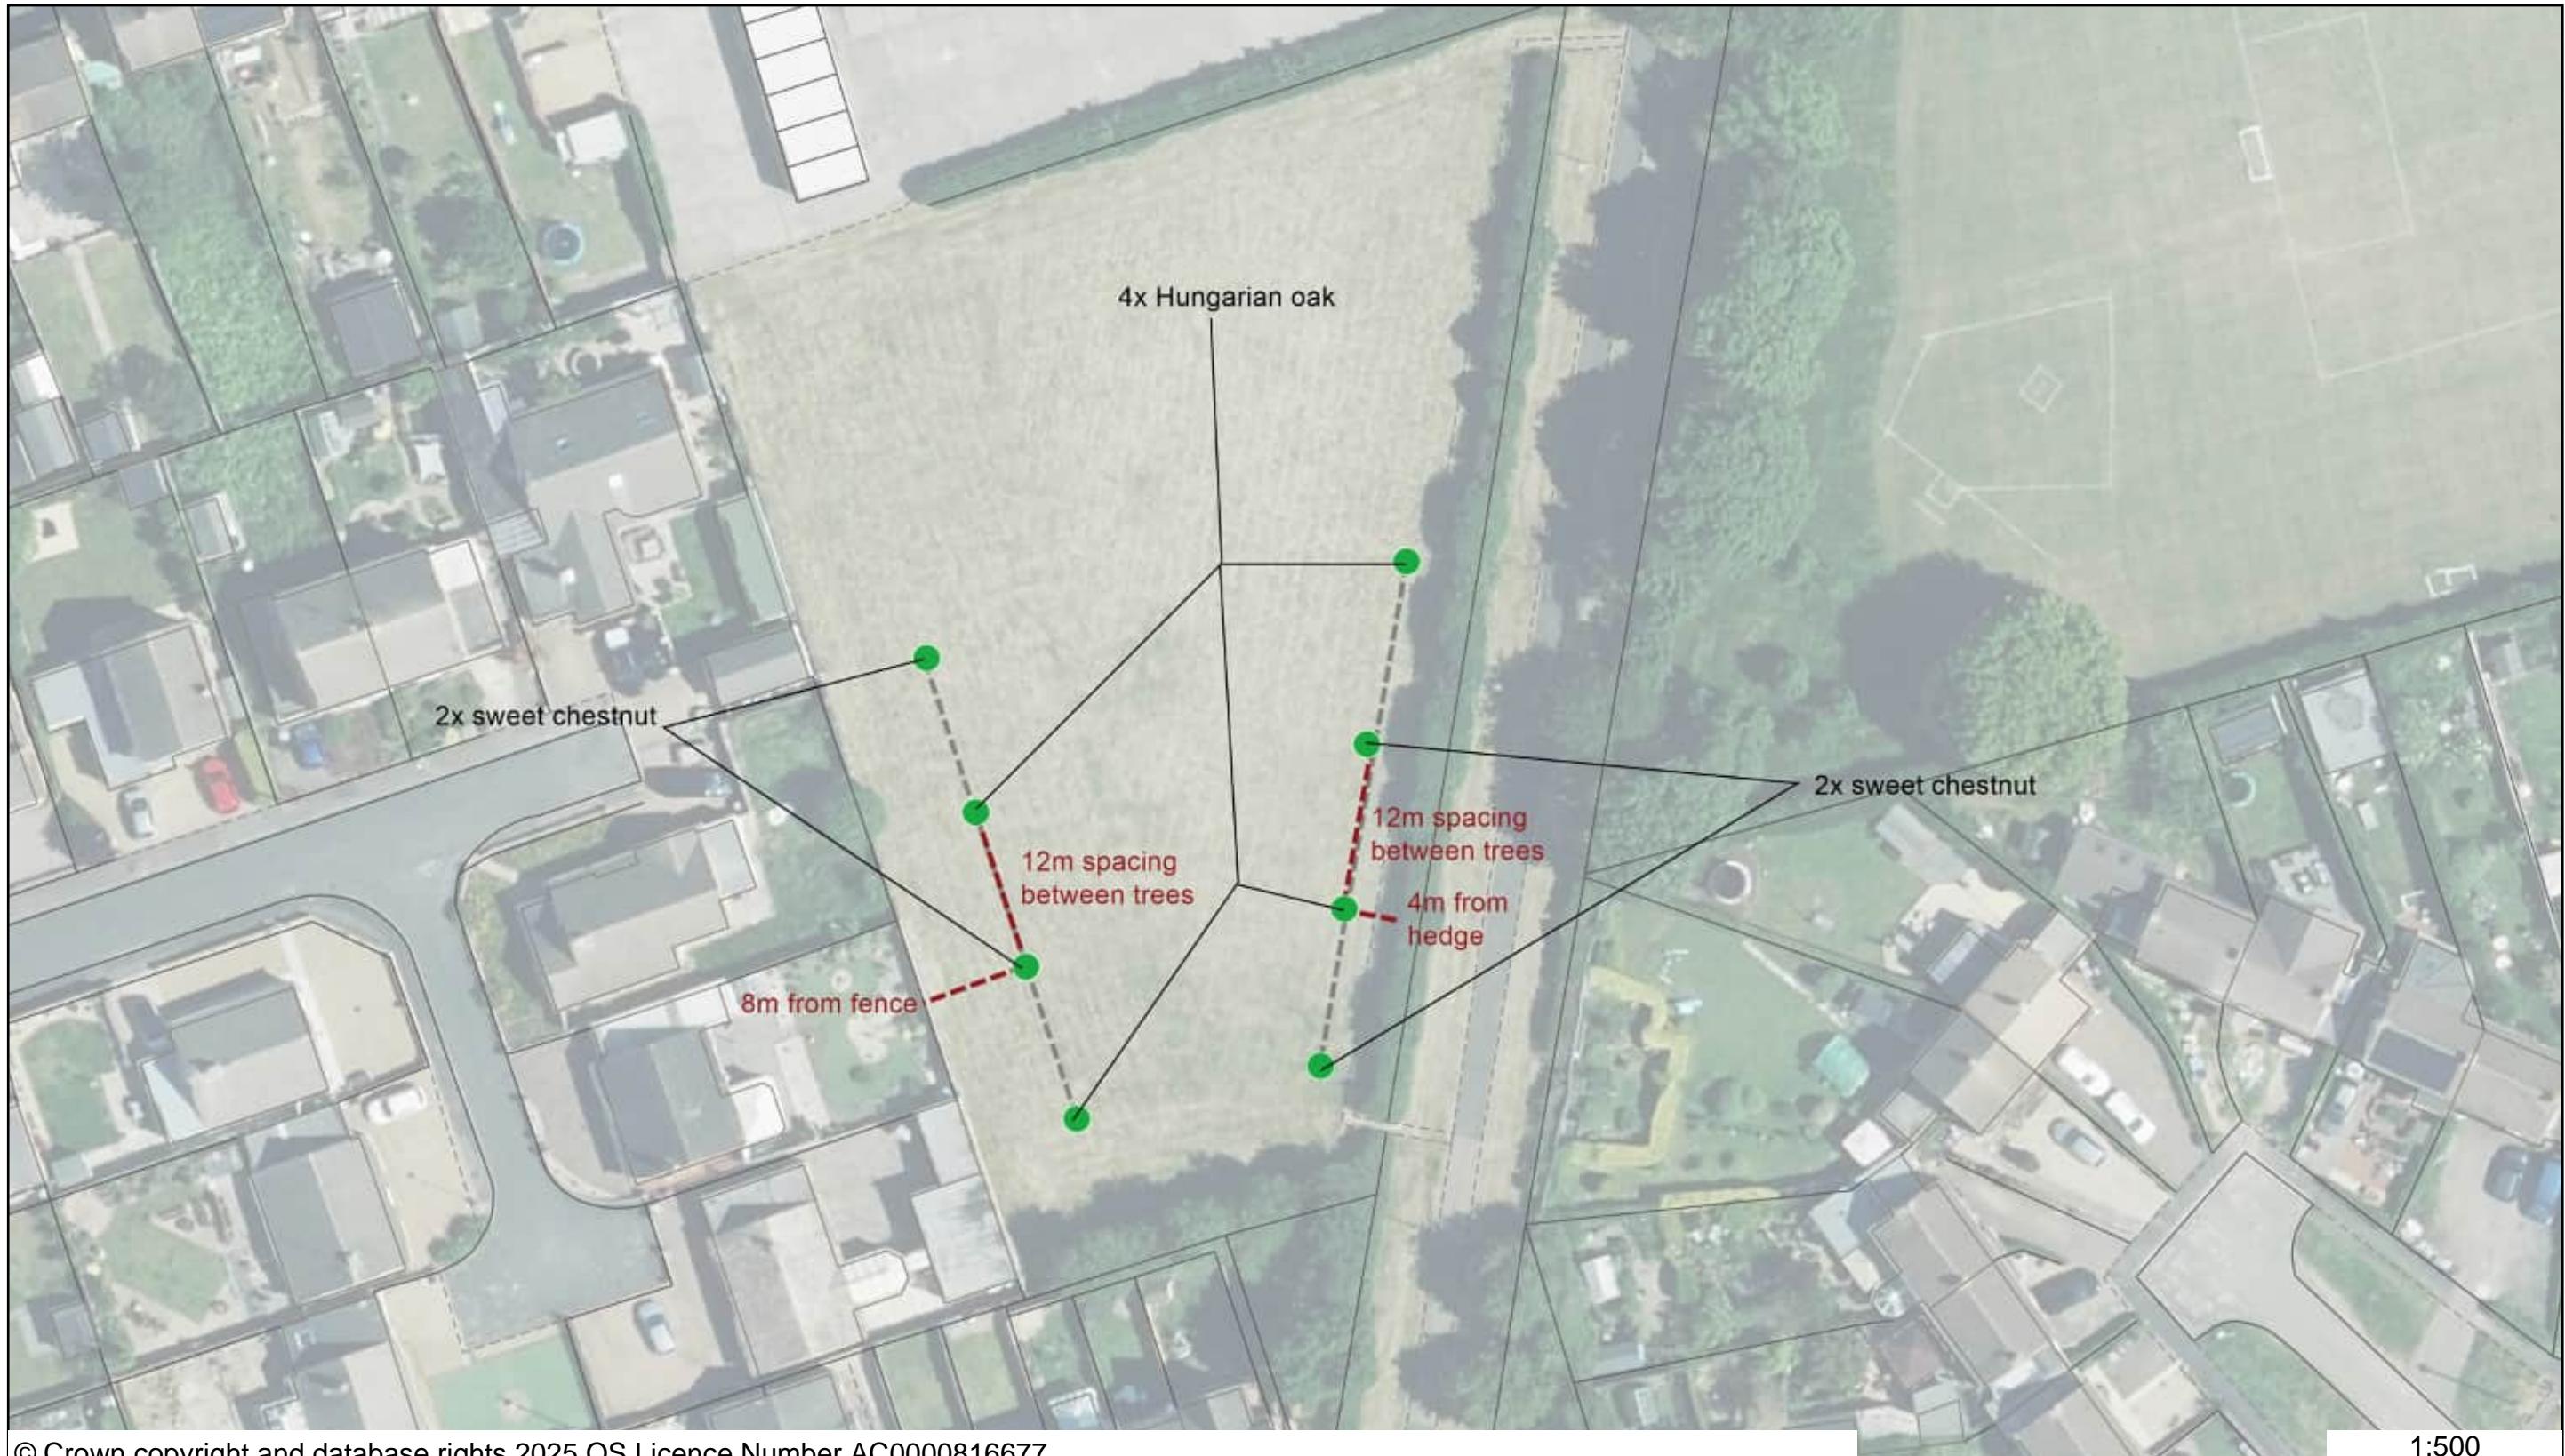



Langtoft Recreation Ground - Tree Planting 2025/26






Princess Drive Amenity Area - Tree Planting 2025/26



St. Martin's Graveyard Tree Planting 2025/26




SOUTH
KESTEVEN
DISTRICT
COUNCIL

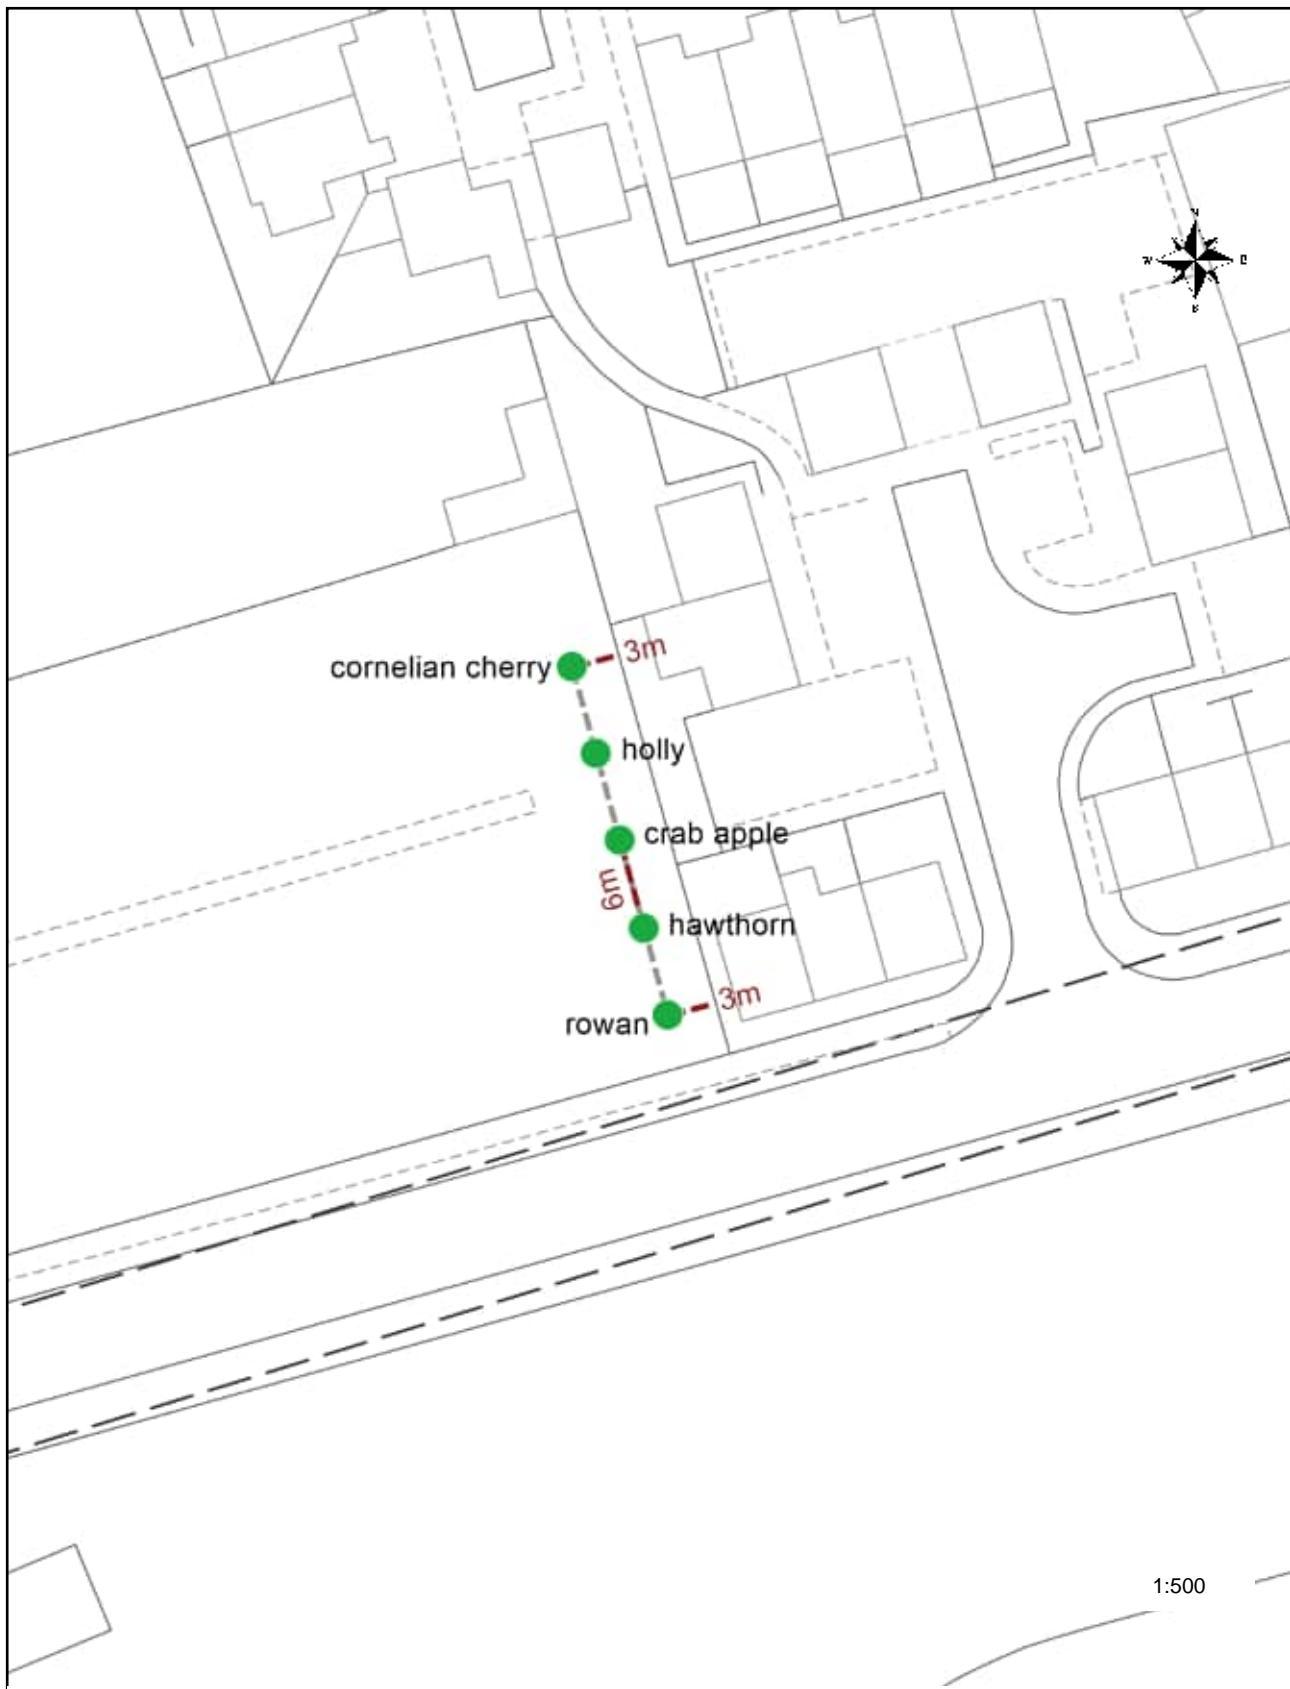

Stamford Leisure Pool Tree Planting 2025/26



SOUTH
KESTEVEN
DISTRICT
COUNCIL

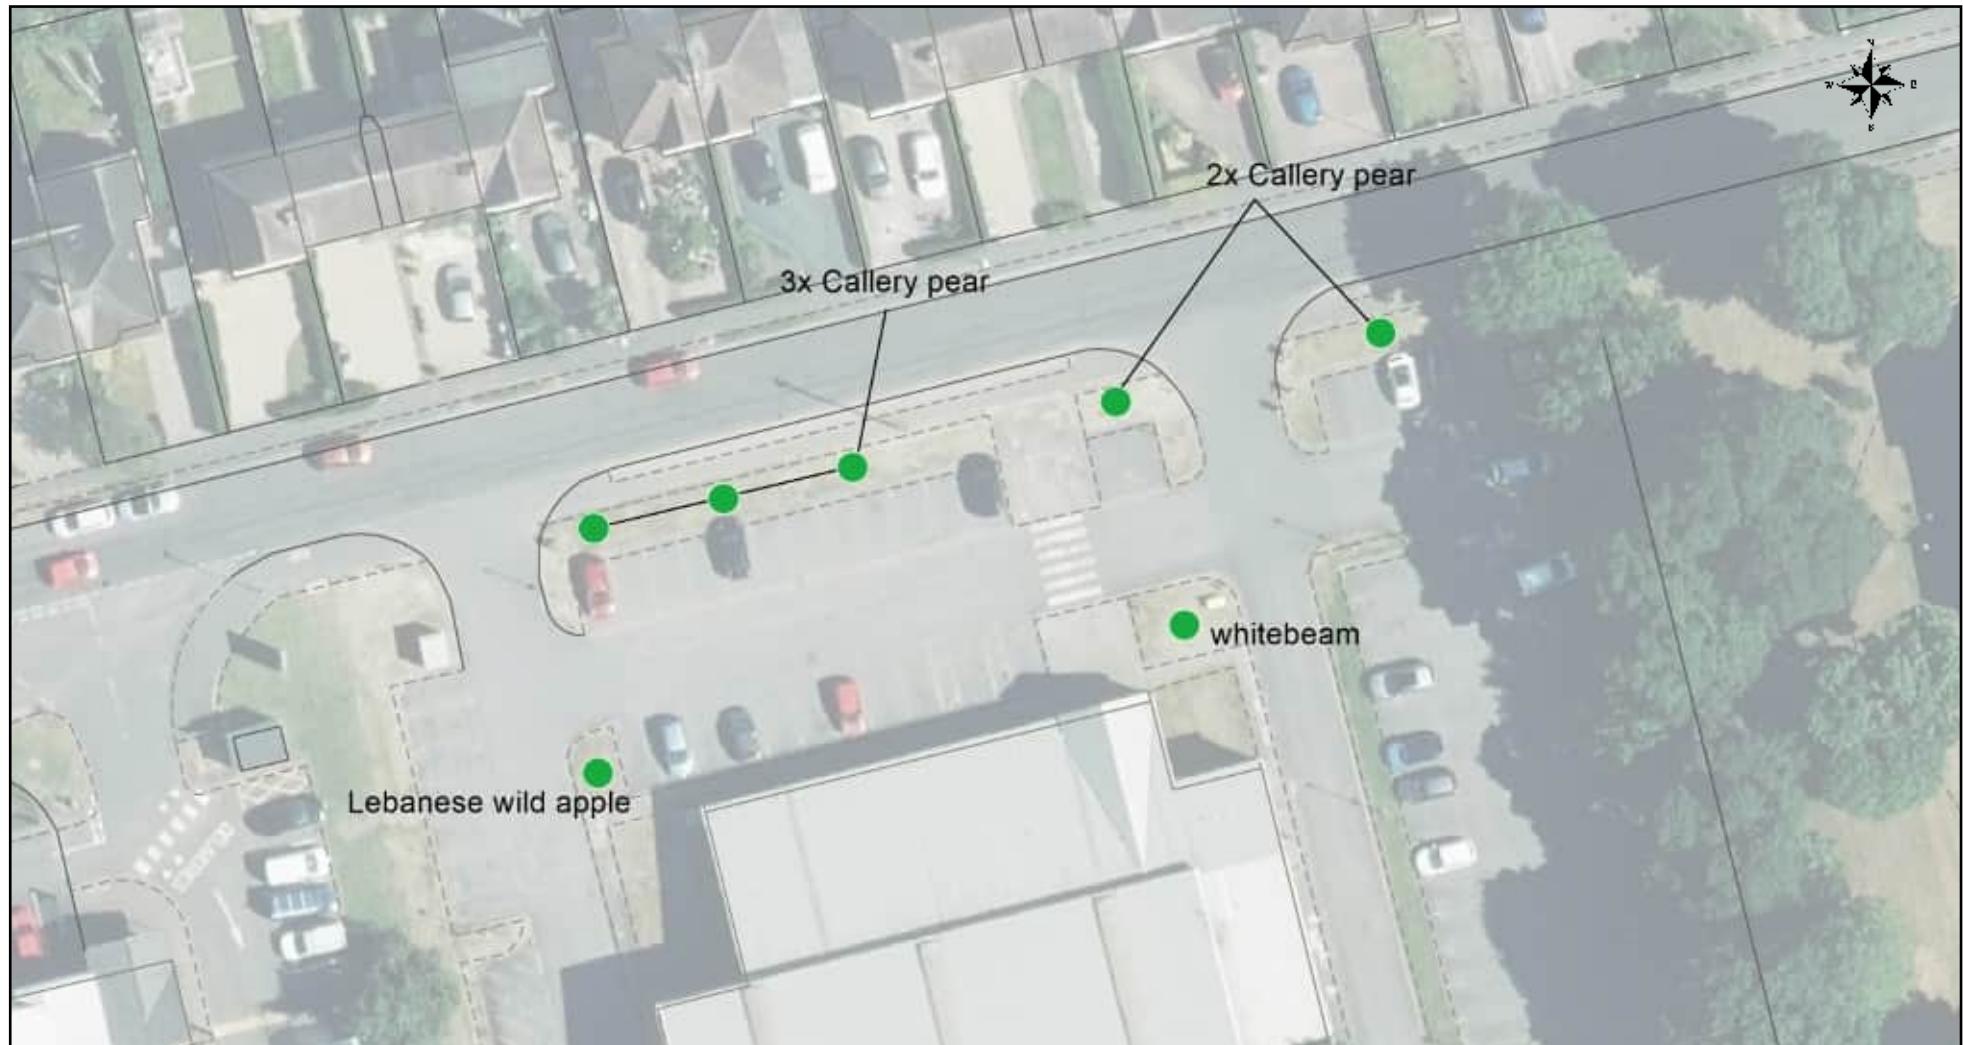


Trent Road Play Area - Tree Planting 2025/26



SOUTH
KESTEVEN
DISTRICT
COUNCIL



Wild Witham Play Area - Tree Planting 2025/26

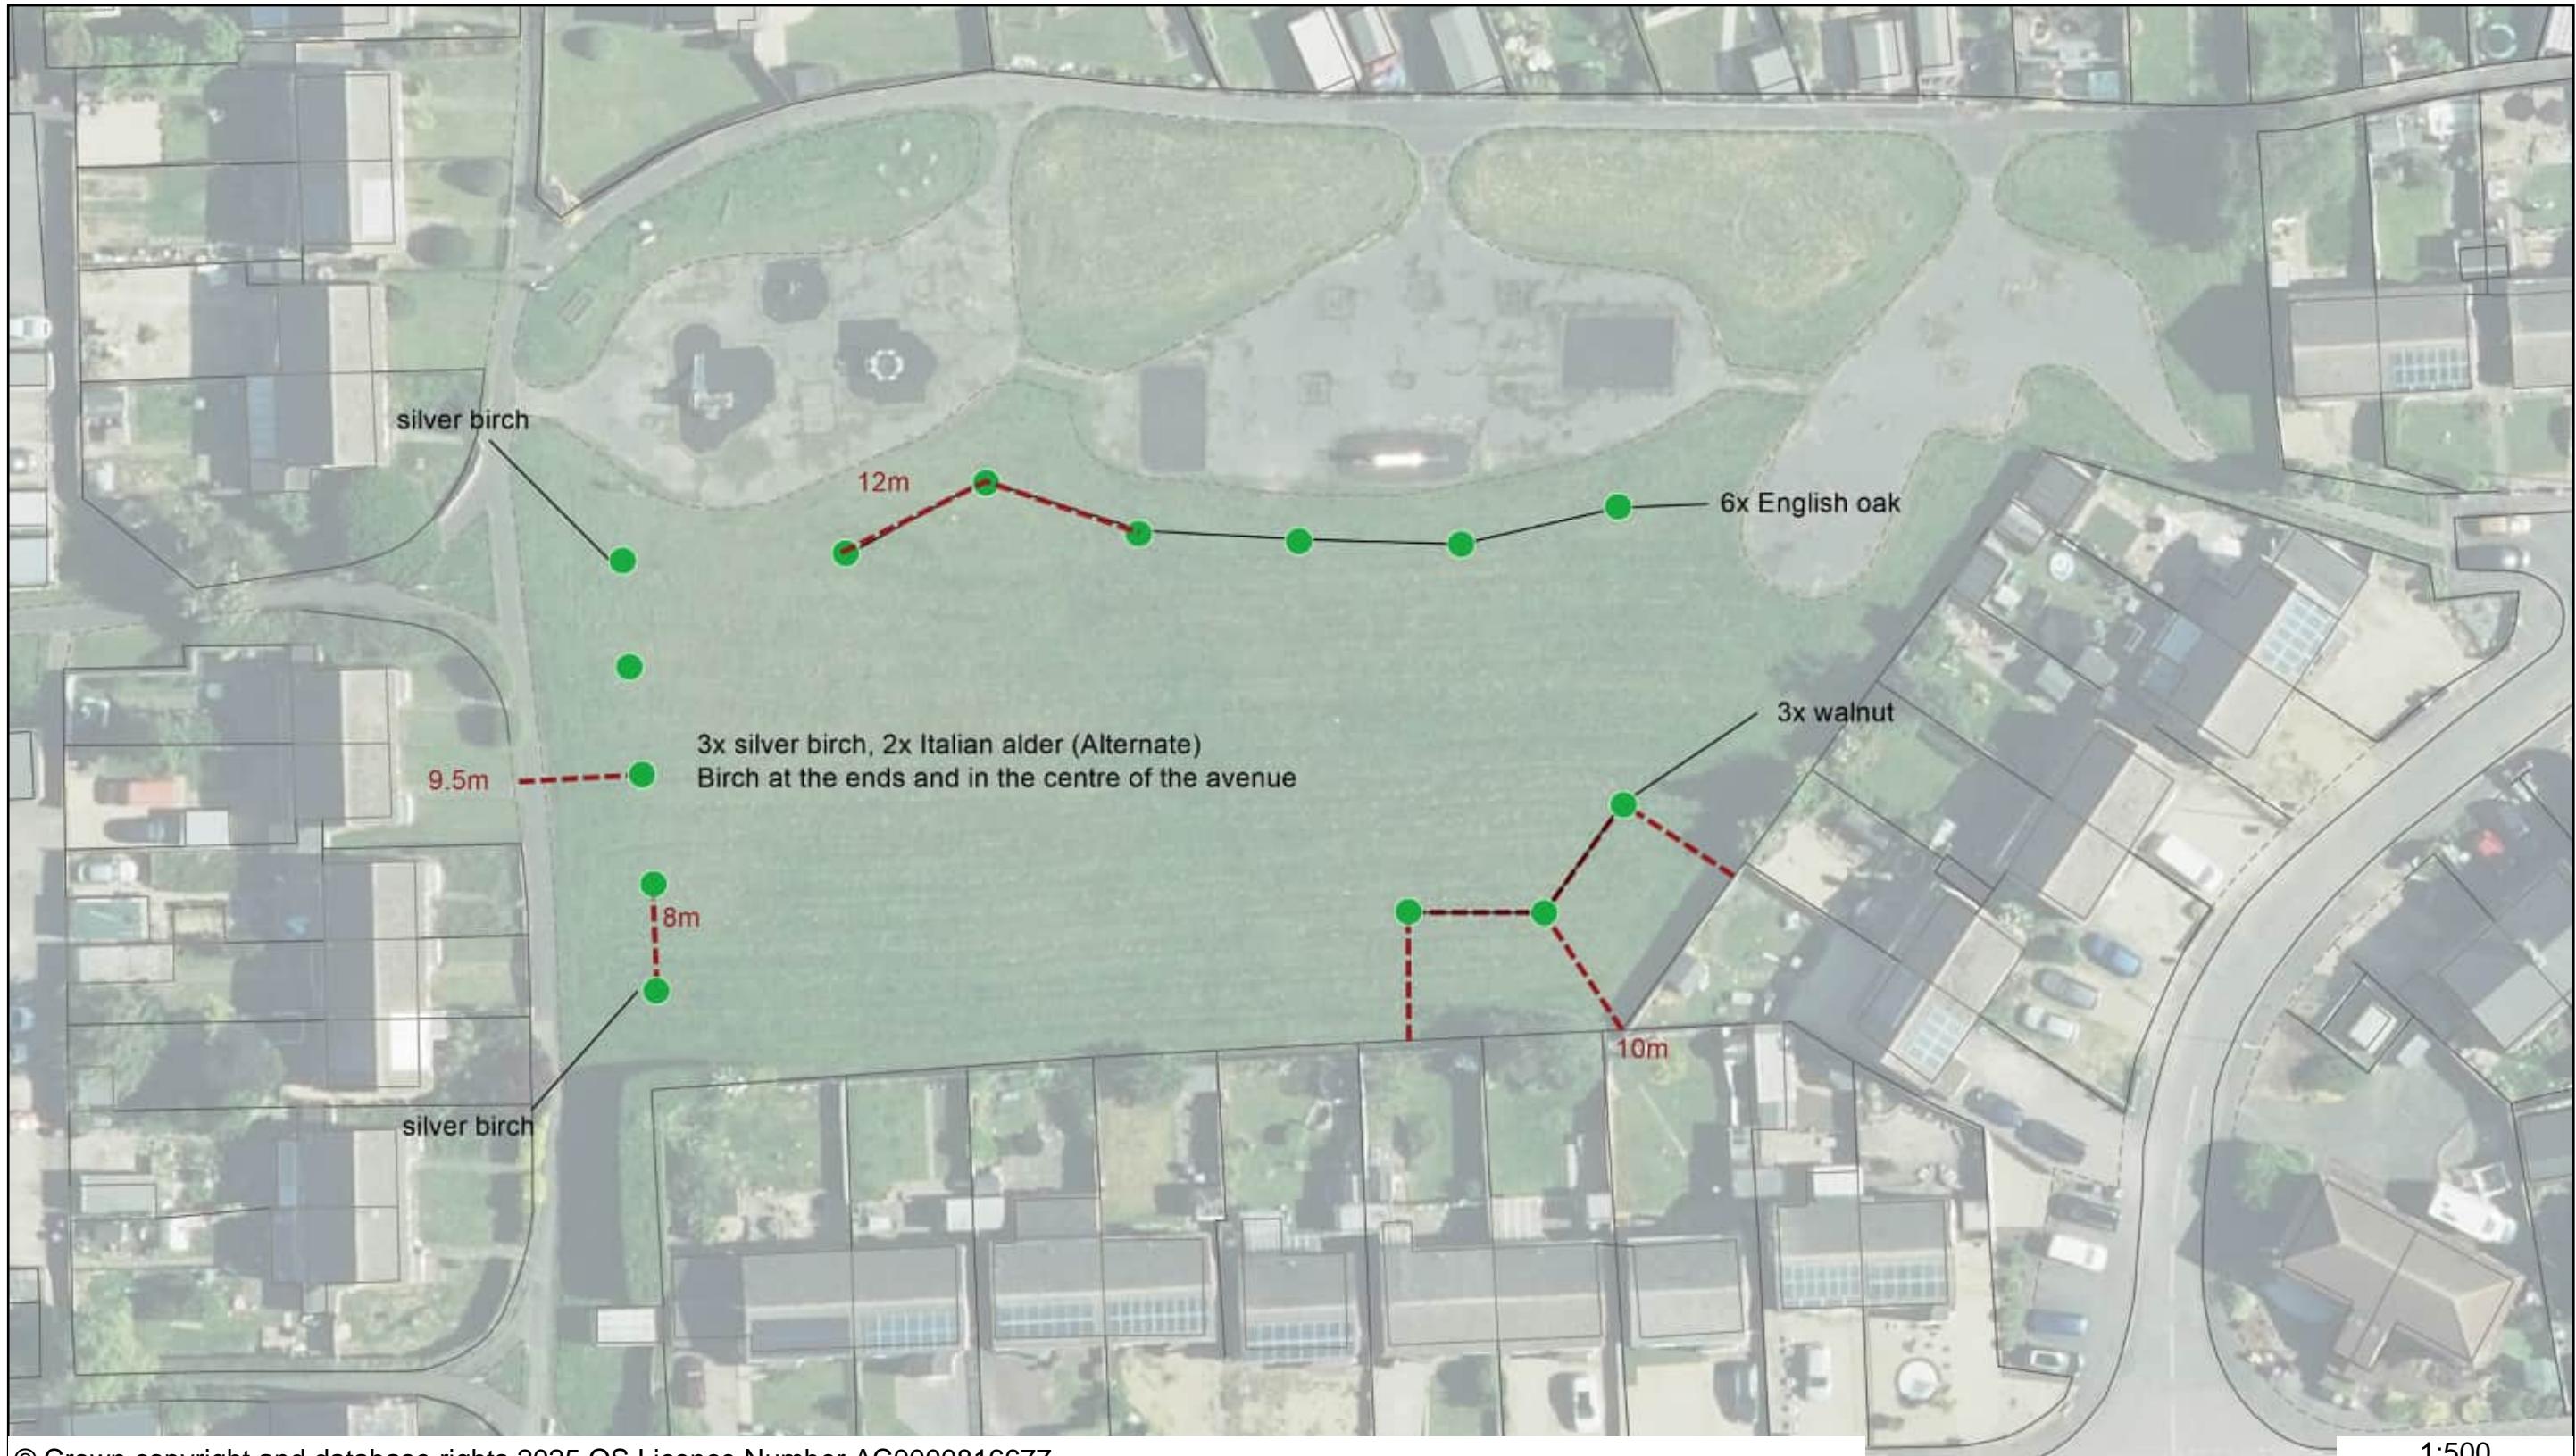

Wingate Way Amenity Area - Tree Planting 2025/26



SOUTH
KESTEVEN
DISTRICT
COUNCIL

