


Unit 8 Mowbeck Way, Grantham, NG31 7AH

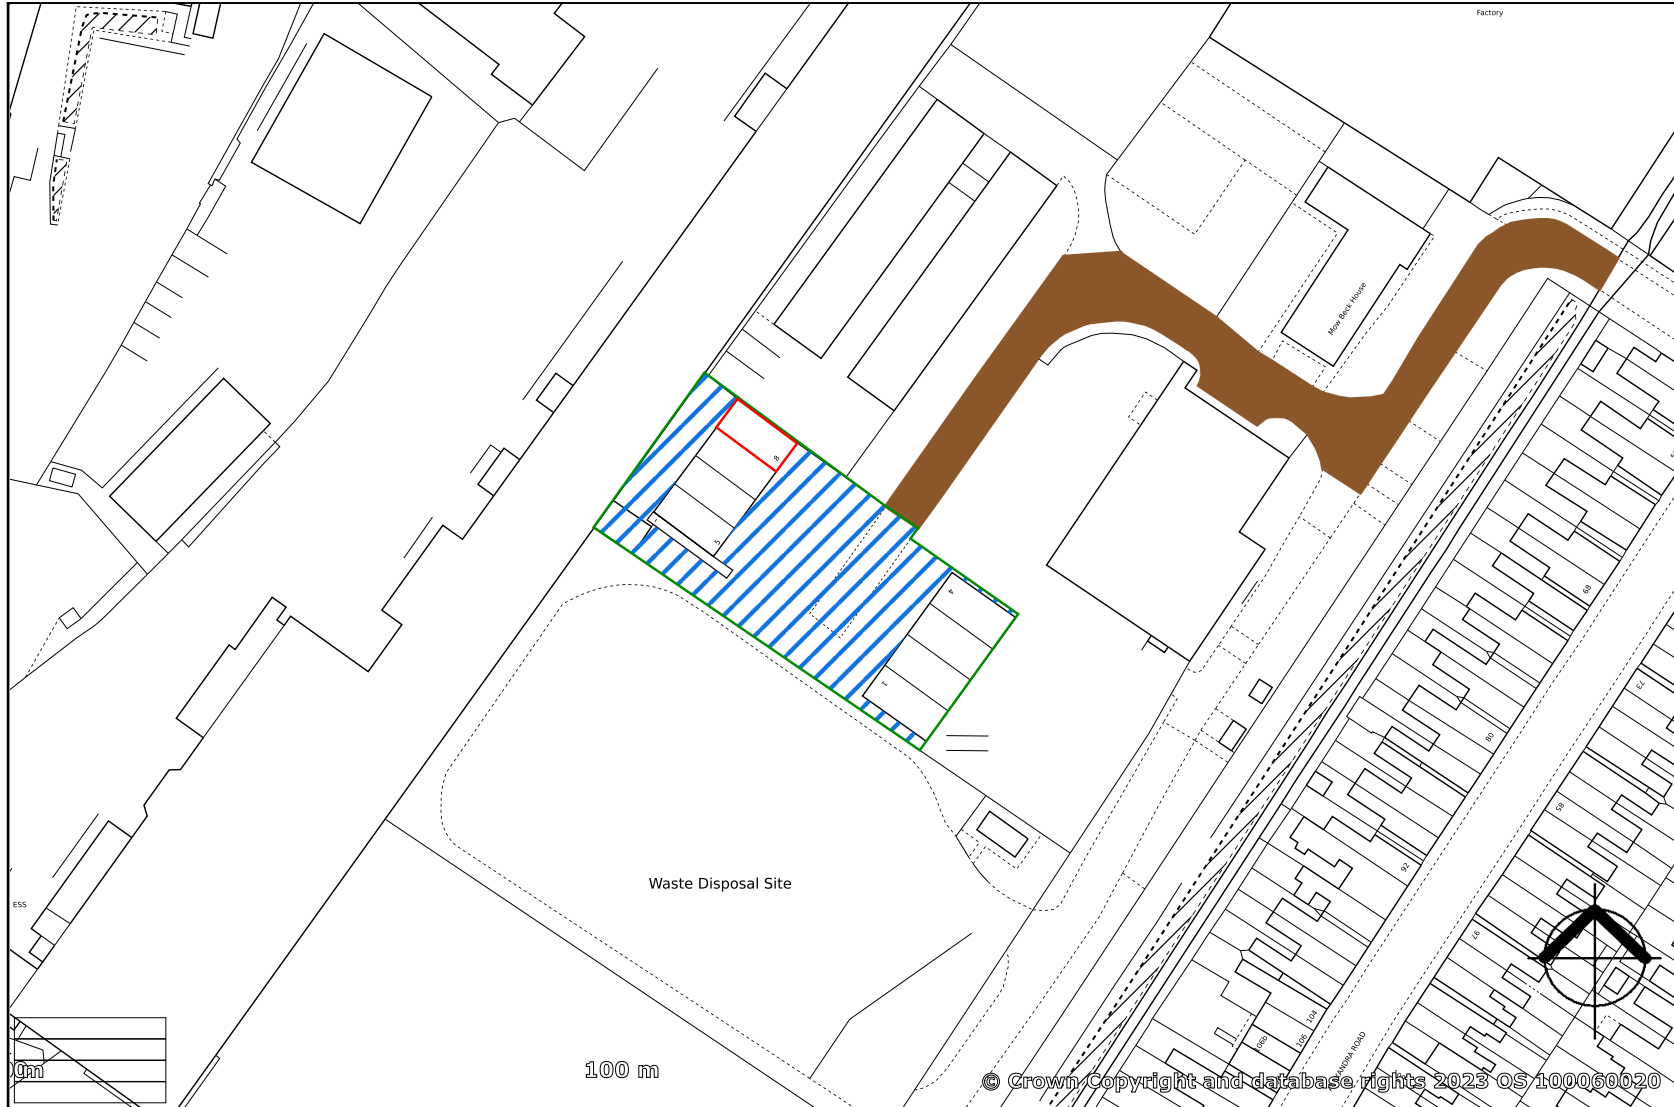

created on **edozo**

Plotted Scale - 1:1,250