


Main Workshop, Mowbeck Way, Grantham, NG31 7AH

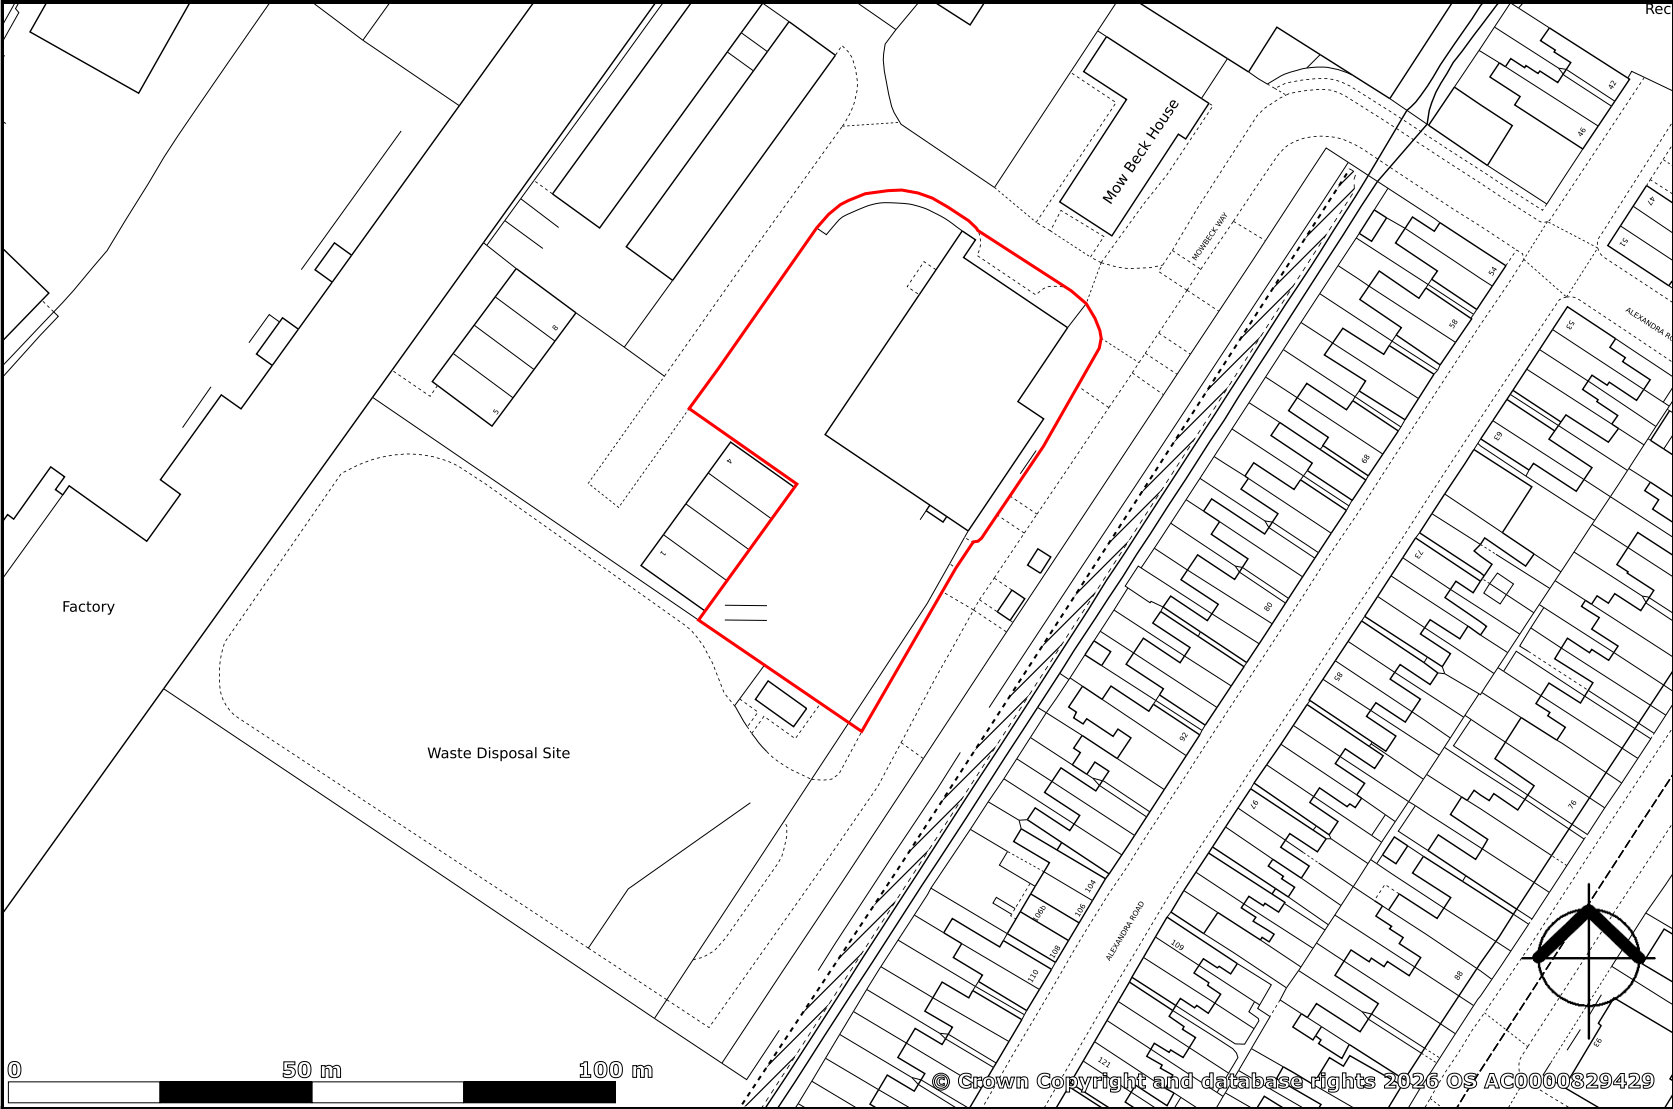

created on edozo

Plotted Scale - 1:1,250

This map is published for convenience of identification only and although believed to be correct, is not guaranteed and it does not form any part of any contract