



Thursday, 11 January 2024 at 2.30 pm
Council Chamber - South Kesteven House, St. Peter's
Hill, Grantham. NG31 6PZ

Supplement


4. **Deepings Leisure Centre - Request for a Financial Contribution**
Additional plans for circulation to Councillors.

(Pages 3 - 5)

The report and appendices included within this agenda are those submitted for consideration at the Joint Overview and Scrutiny Committee meeting, scheduled to be held on 9 January 2024, which is after this agenda was published. Any recommendations or additional information arising from that meeting will be reported to this meeting of Full Council.

This page is intentionally left blank

DEEPING LEISURE CENTRE - GROUND FLOOR - AS PROPOSED

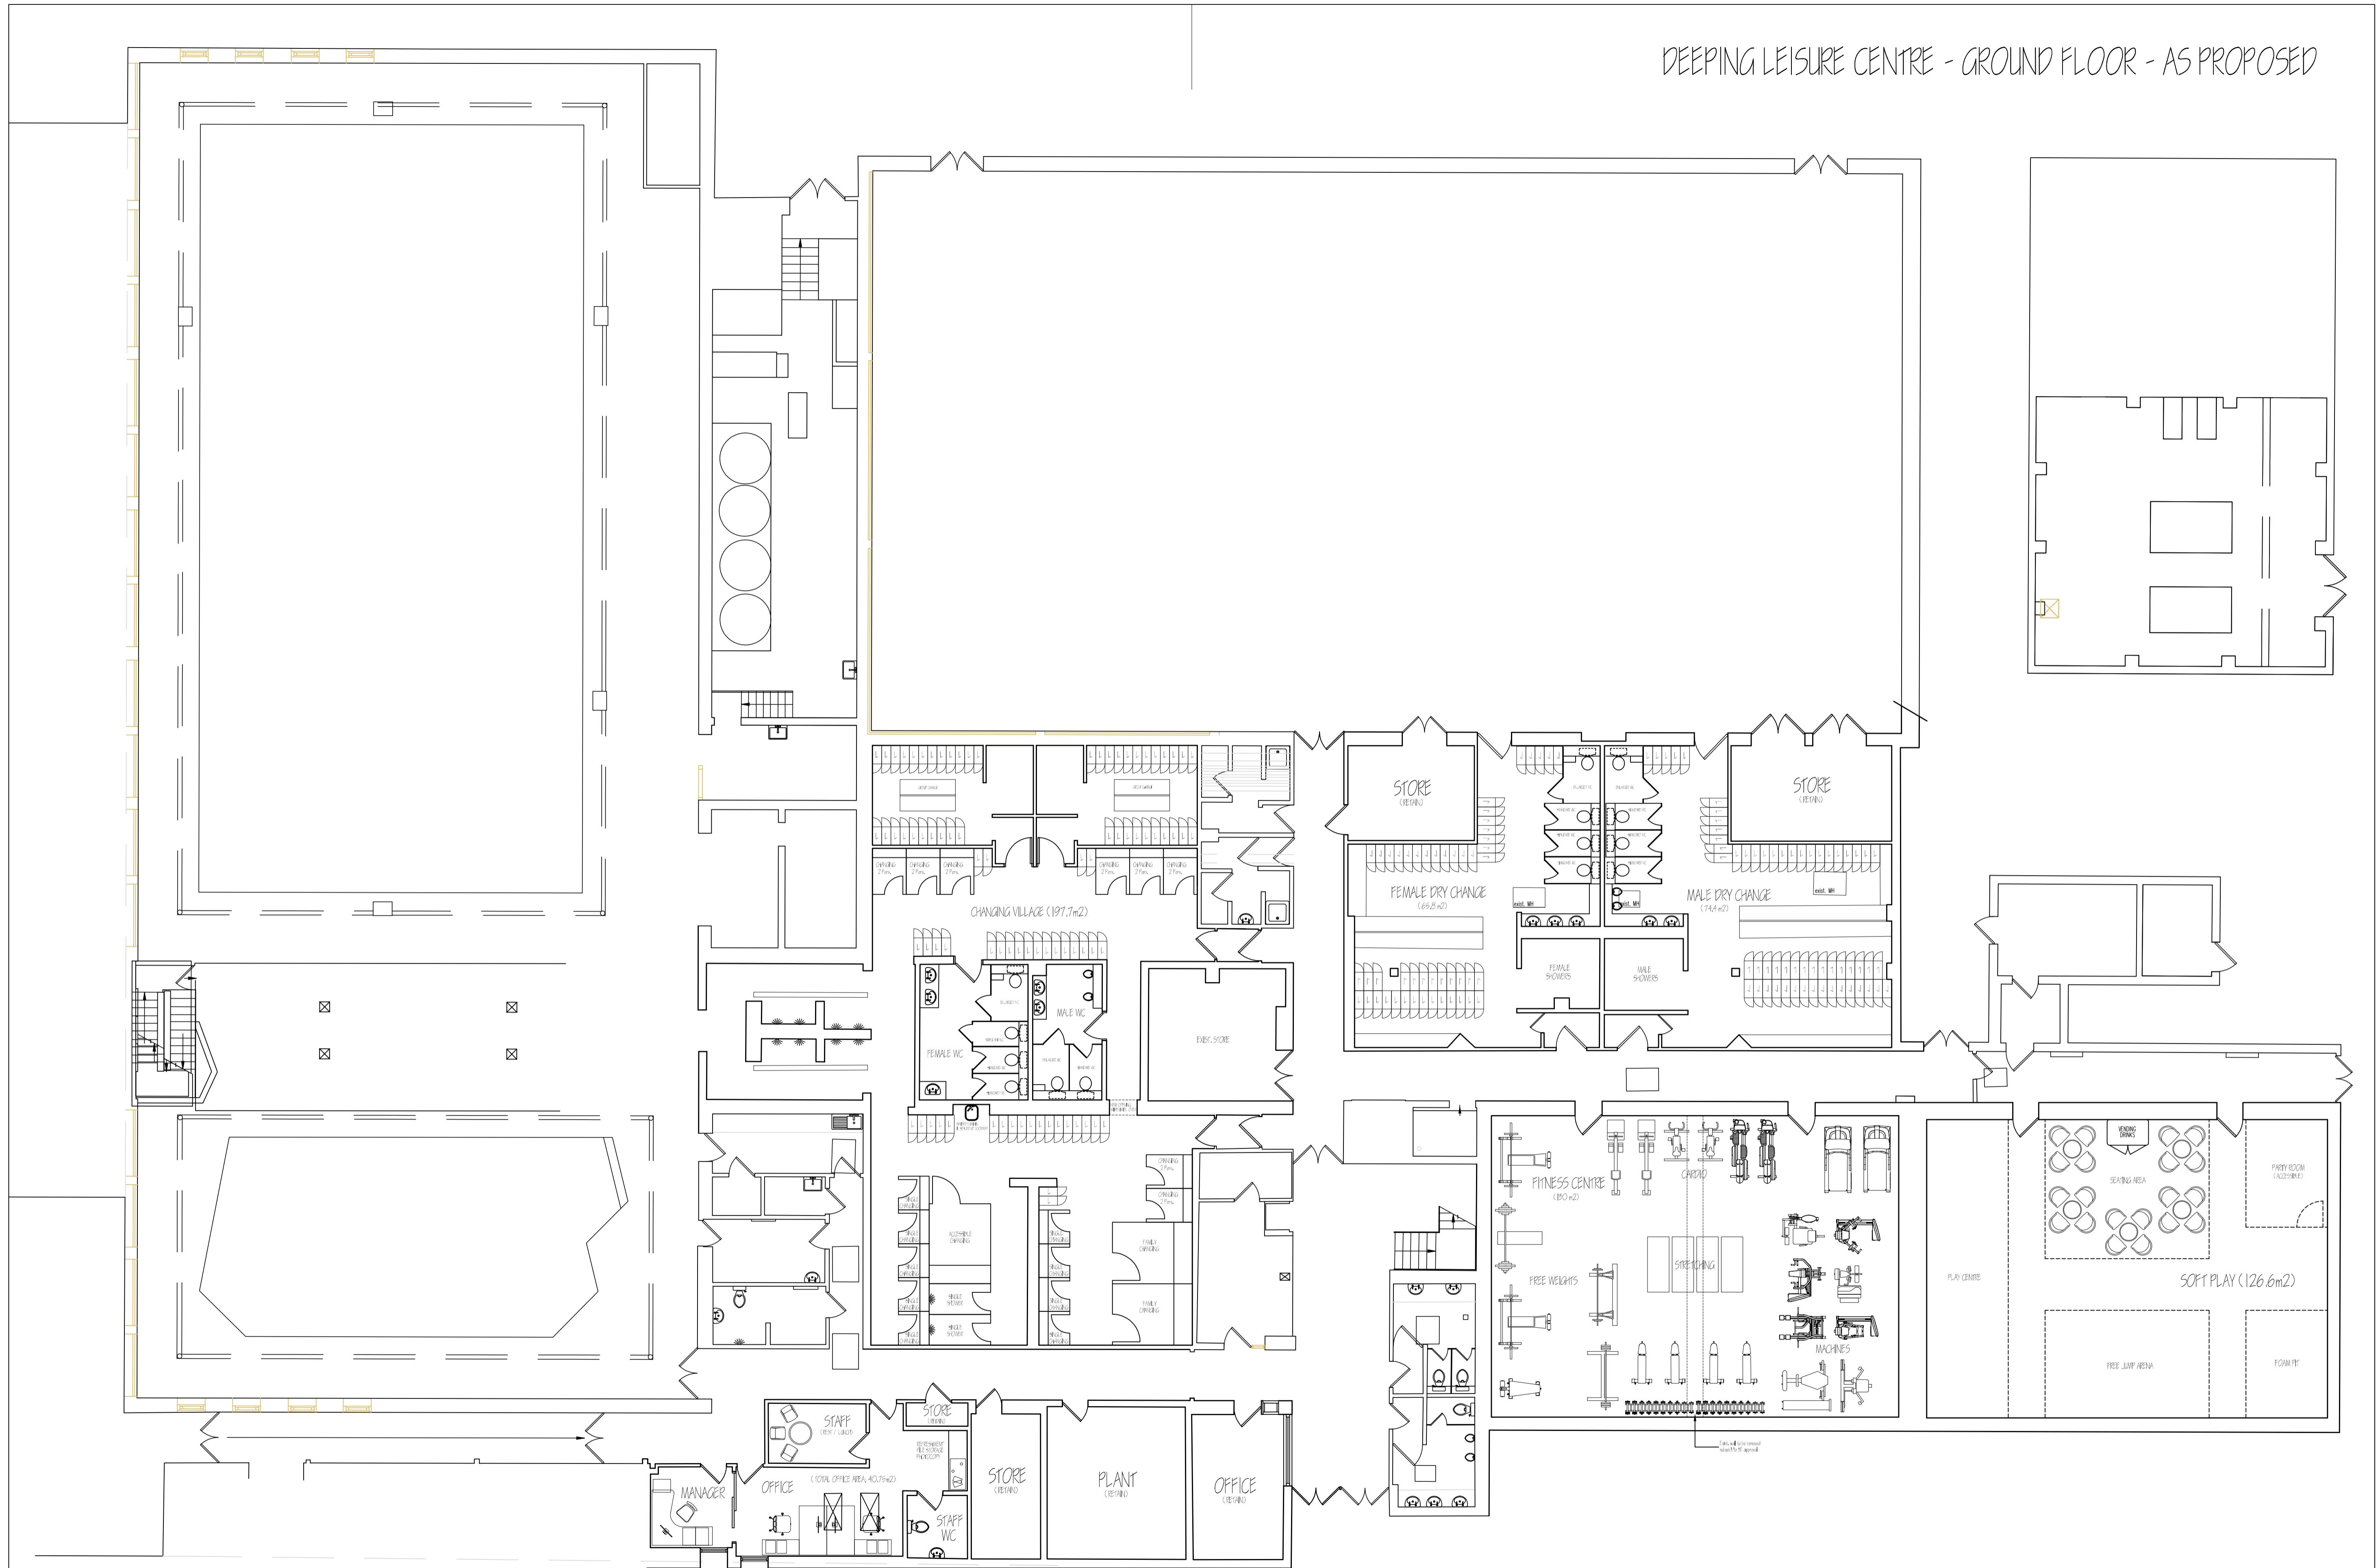

Matthew J. Scholes
5 Arches Design & Planning
50 Oak Road, Glinton
Peterborough - PE6 7LD
Tel. 07788 721 131


DEEPING LEISURE CENTRE
Park Road, Deeping St, James
Peterborough - PE6 8ND.

Client: DLC Community Group (M.K)

Scale: 1:100 @ A1	Drawing Title: PREMISES AS PROPOSED
Date: April 2023	Drawing No.: 5ADP 511-03

This page is intentionally left blank

DEEPING LEISURE CENTRE - FIRST FLOOR - AS PROPOSED

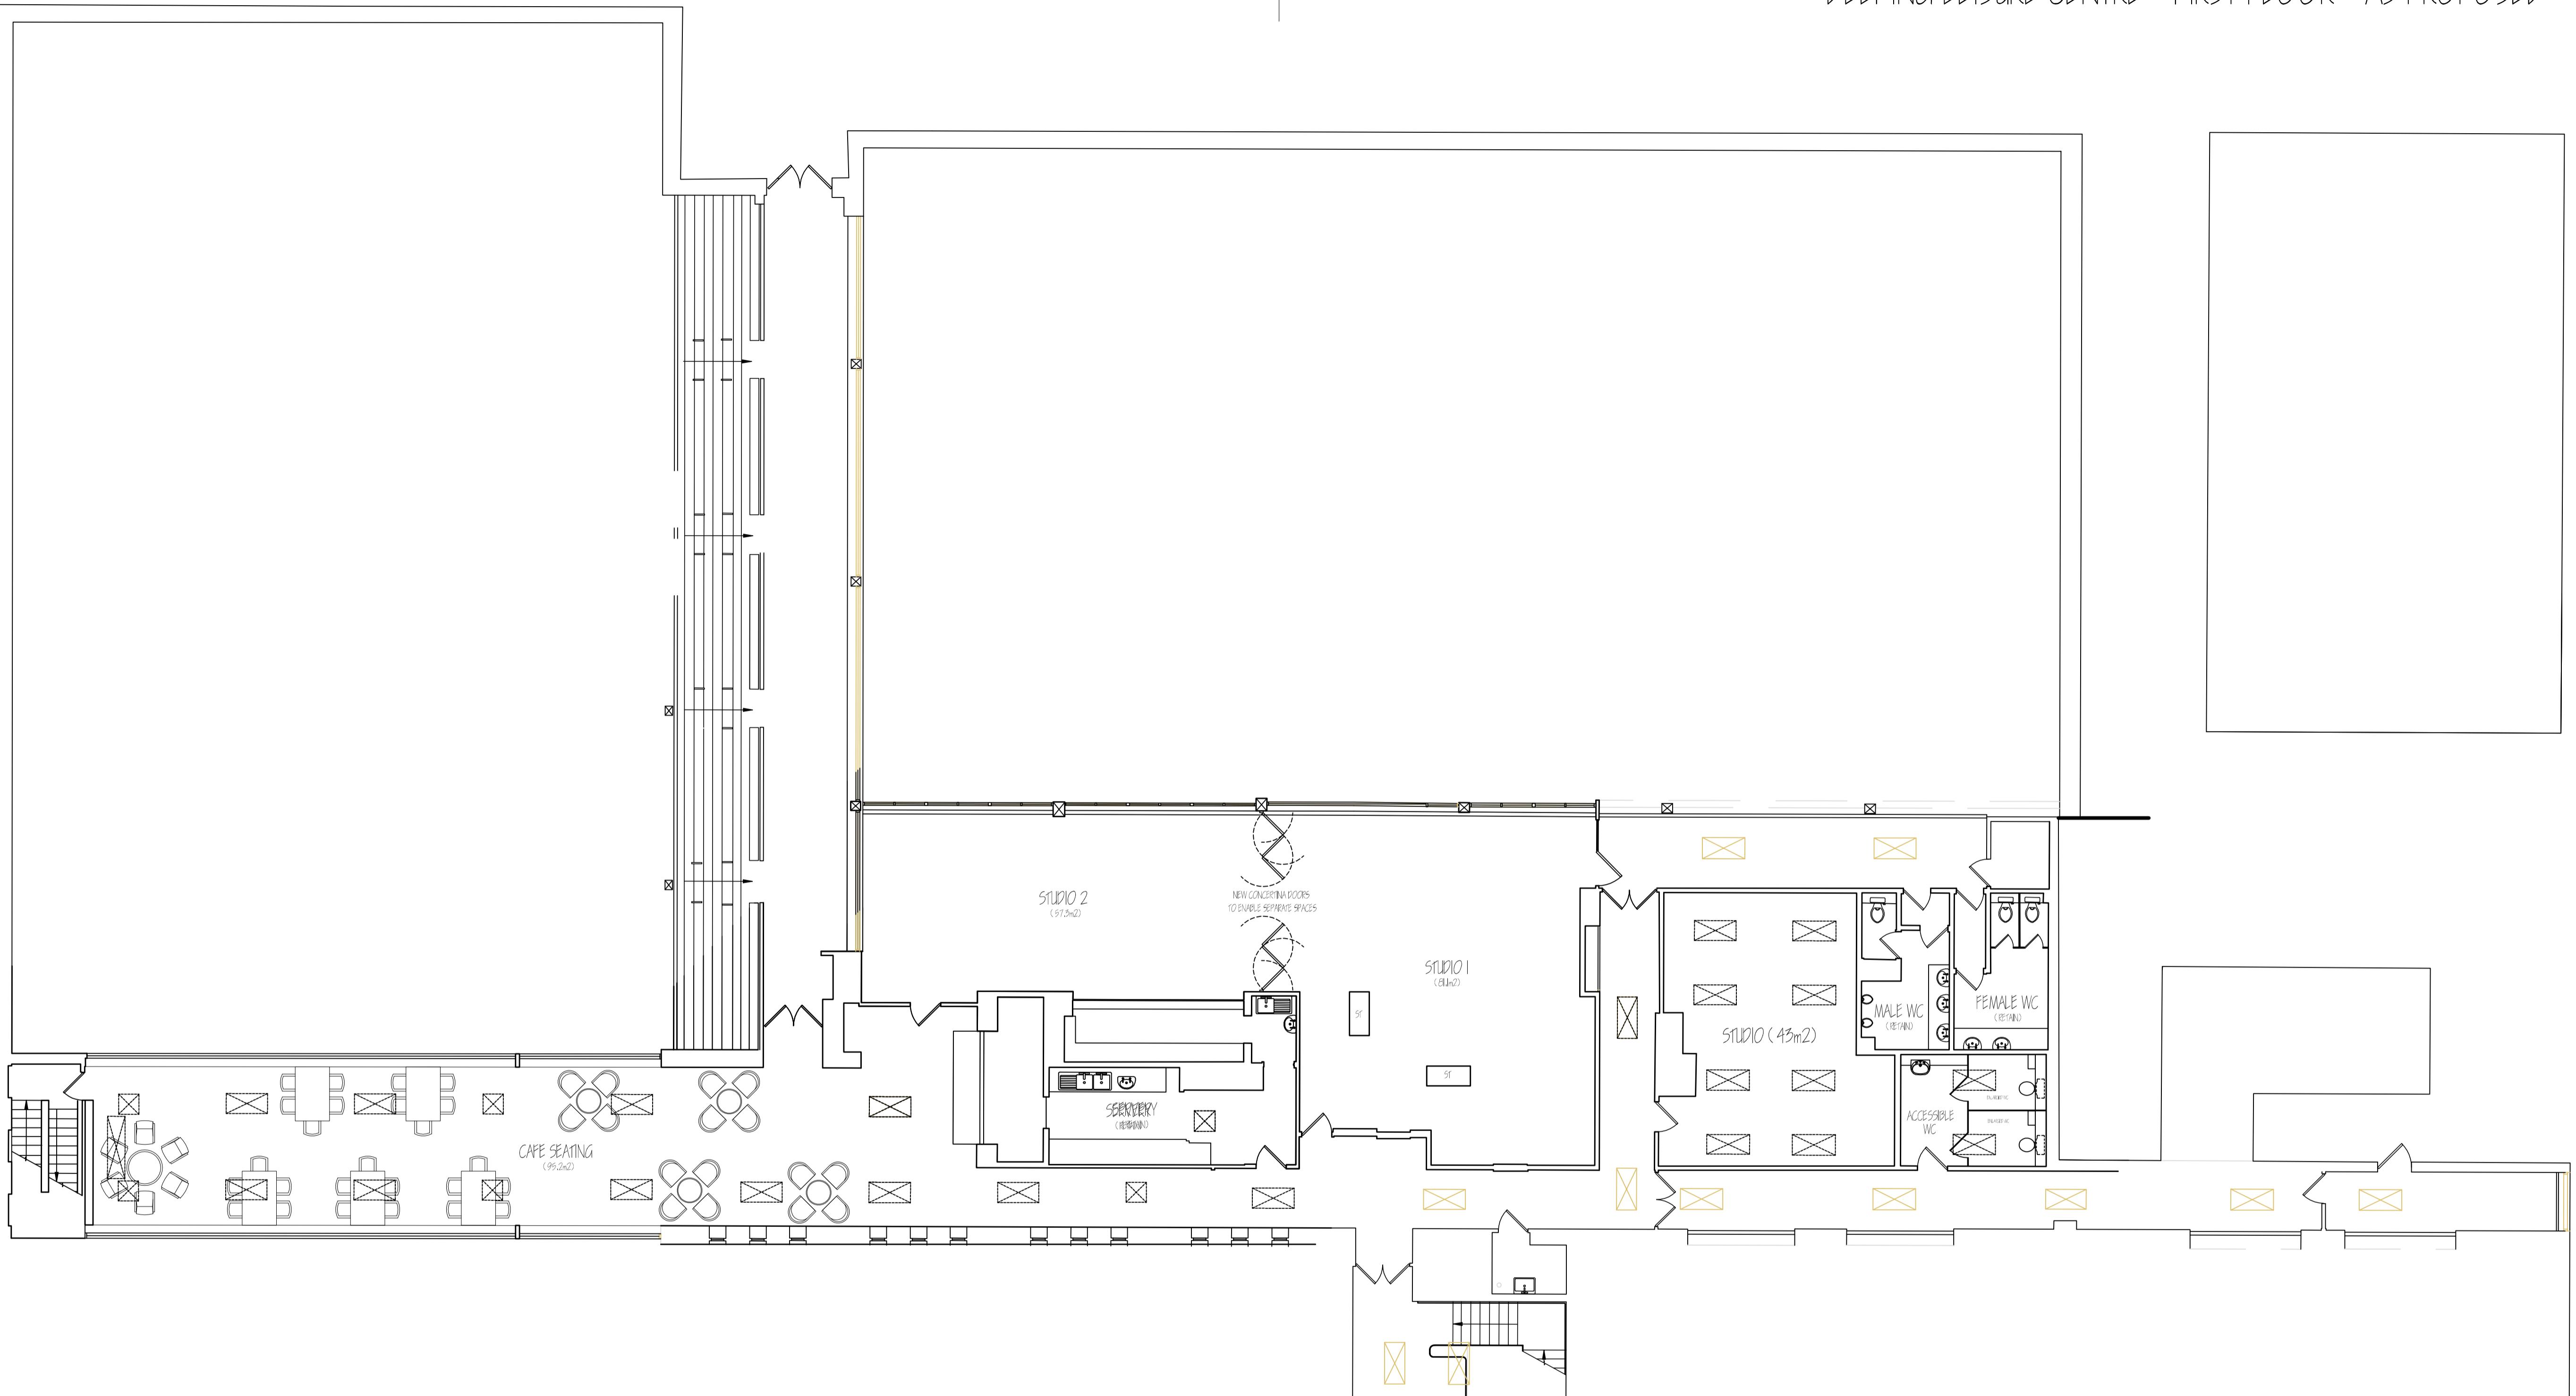

This page is intentionally left blank