


DEEPIING LEISURE CENTRE - GROUND FLOOR - AS PROPOSED

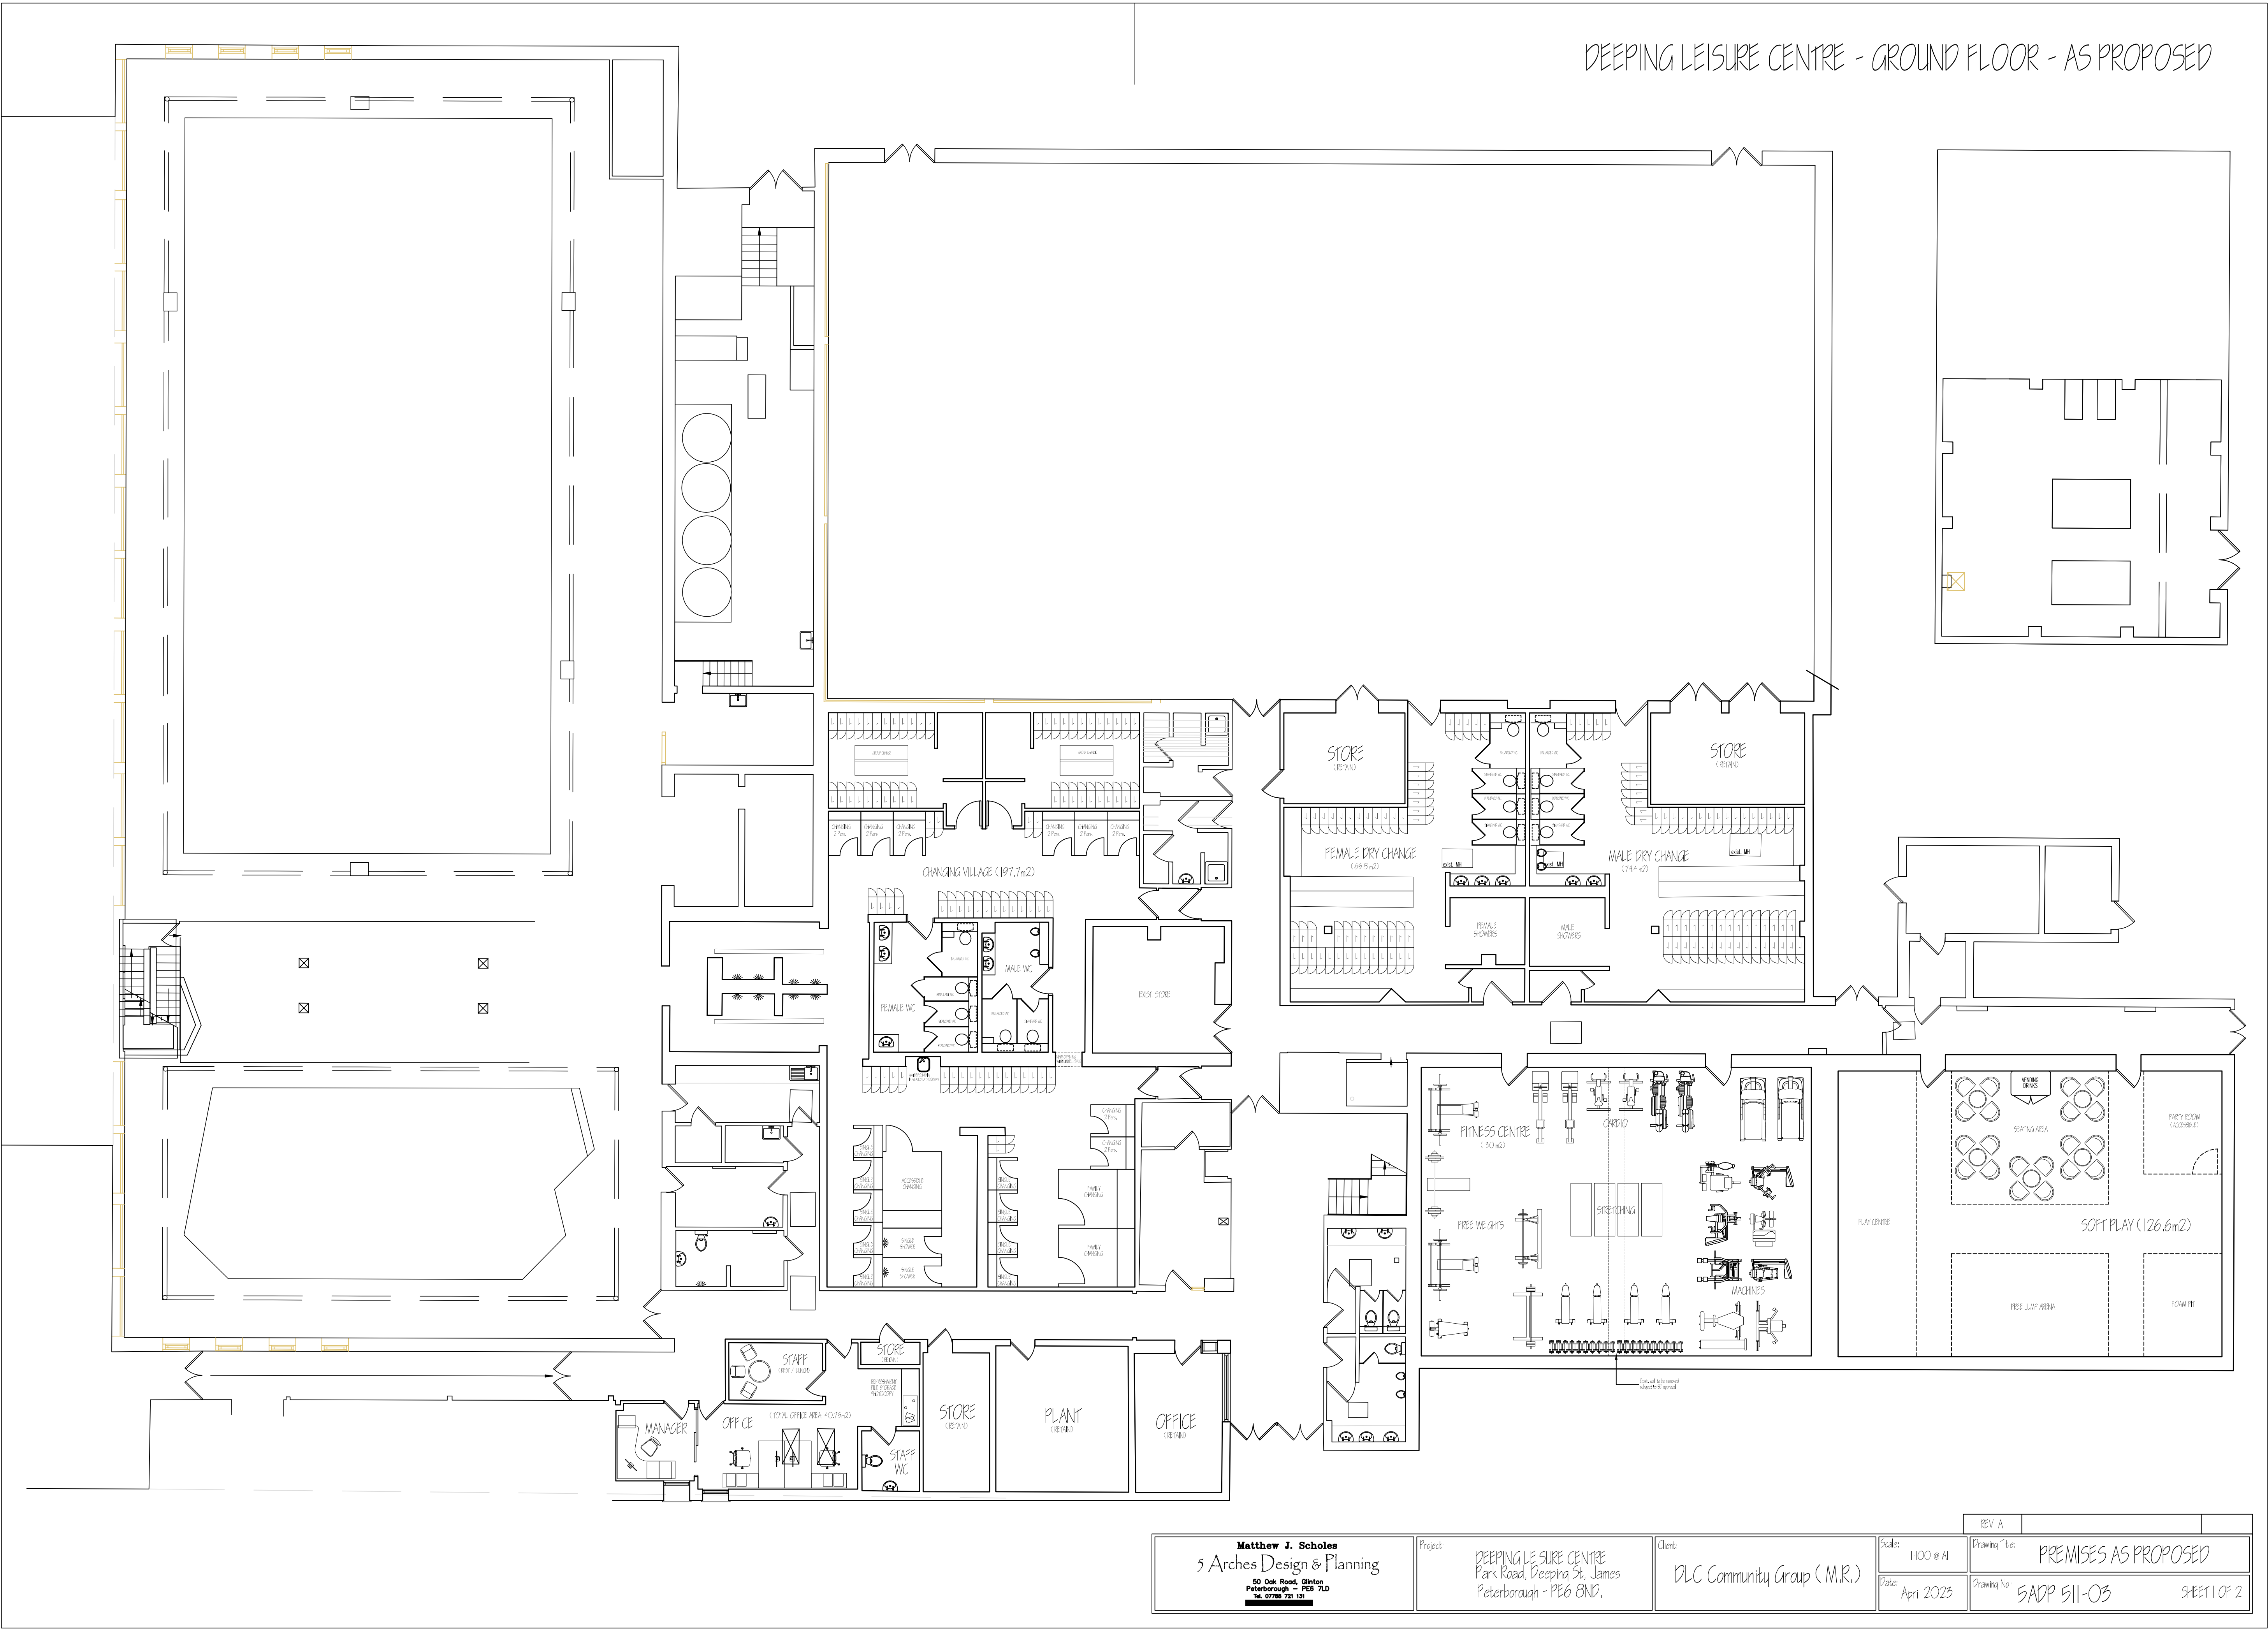

Matthew J. Scholes 5 Arches Design & Planning 50 Oak Road, Gtinton Peterborough - PE6 7LD Tel: 07788 725 135	Project: DEEPIING LEISURE CENTRE Park Road, Deeping St. James Peterborough - PE6 8ND.	Client: DLC Community Group (M.R.)	REV. A	
			Scale: 1:100 @ A1	Drawing Title: PREMISES AS PROPOSED
			Date: April 2023	Drawing No.: 5ADP 511-03 SHEET 1 OF 2